


"M" CYCLE STAND

- Notes :-
1. Painting requirements to be as Appendix 19/4. Finished colour to be black (B.S.ref 00 E 53) unless stated otherwise. Contractor must ensure that Appendix 19/1 form HAMP-1 (NEW WORKS) paint system sheet is filled out and handed to the Project Manager on completion.
 2. All dimensions in millimetres.
 3. Contractor to submit details for the proposed retention socket prior to ordering any material for Project Manager approval.
 4. Concrete for retention socket foundations to be grade ST4.
 5. Refer to manufacturer's instructions for retention socket foundation requirements. Any adjustment to foundations to be agreed with the Project Manager.
 6. The design to allow flexibility to adjust height.
 7. Bike stand draining holes to be welded closed prior to painting.

RETENTION SOCKET - NOT TO SCALE

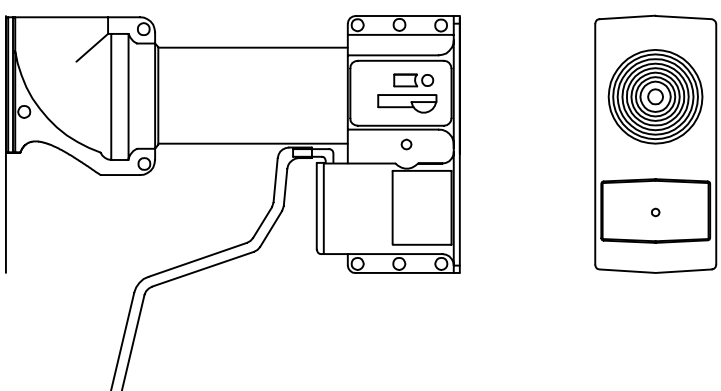

See notes 3, 4, 5 & 6



STANDARD DETAIL SHEETS

DRAWING

M SHAPED CYCLE STAND DETAILS WITH RETENTION SOCKET



This detail is controlled by Birmingham City Council. Email - Transport.Projects@Birmingham.gov.uk

DATE	REV.	NOTE ADDED	DRN	PP
2015	A	ORIGINAL DRAWING CREATED	DH	PP
2014	-	DESIGNER REVISIONS	DRN	PP
DH	TE	DESIGNER	PP	PP
DRAWN		DESIGNER	PP	PP
DATE		DESIGNER	PP	PP
DH 22/01/14		TE 22/01/14	PP 22/01/14	A
DRAWING STATUS				
GENERAL				
SCALE 1:10				

DWG. No HW/4_08