




Cycle parking sticker to TSRGD Diagram 968, to be placed on outer side of 'Birmingham' Stands

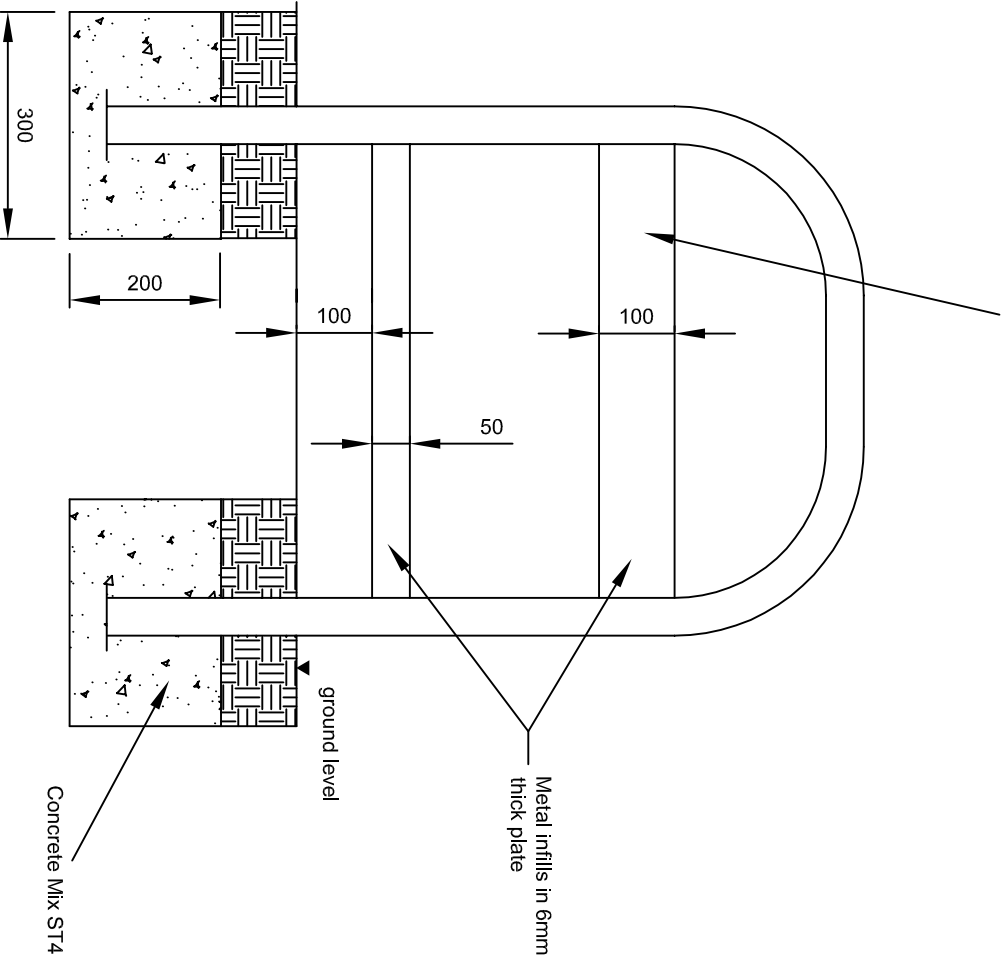

"BIRMINGHAM" CYCLE STAND

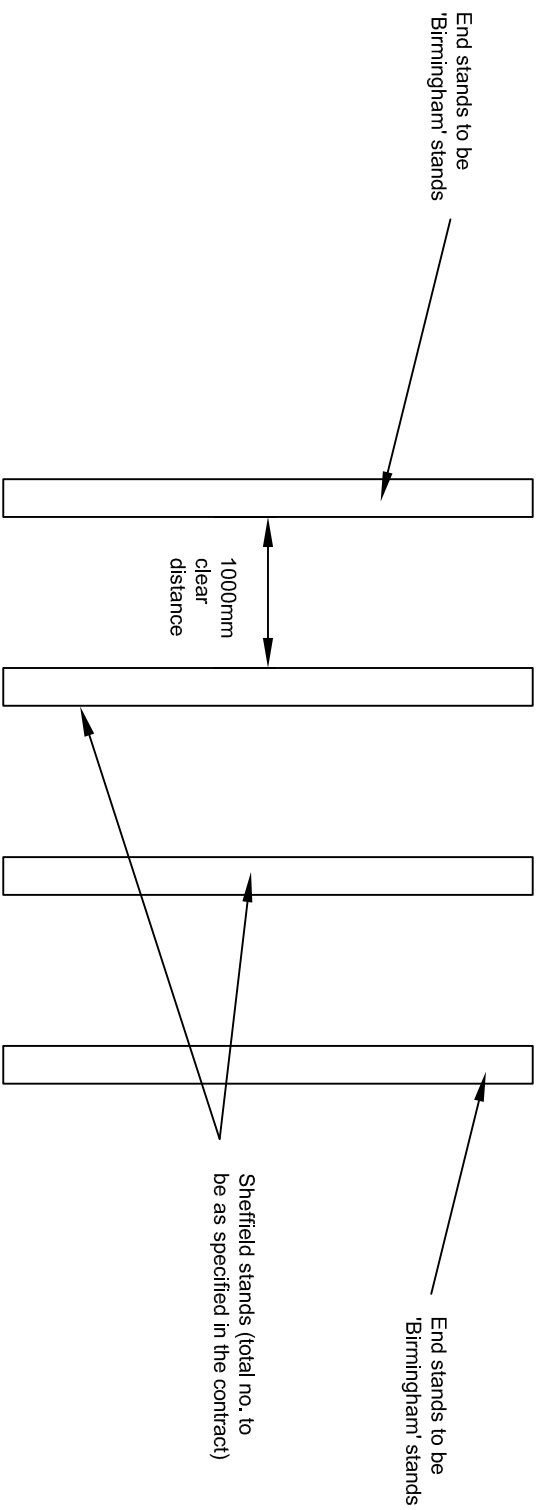

ARRANGEMENT DETAILS - NOT TO SCALE

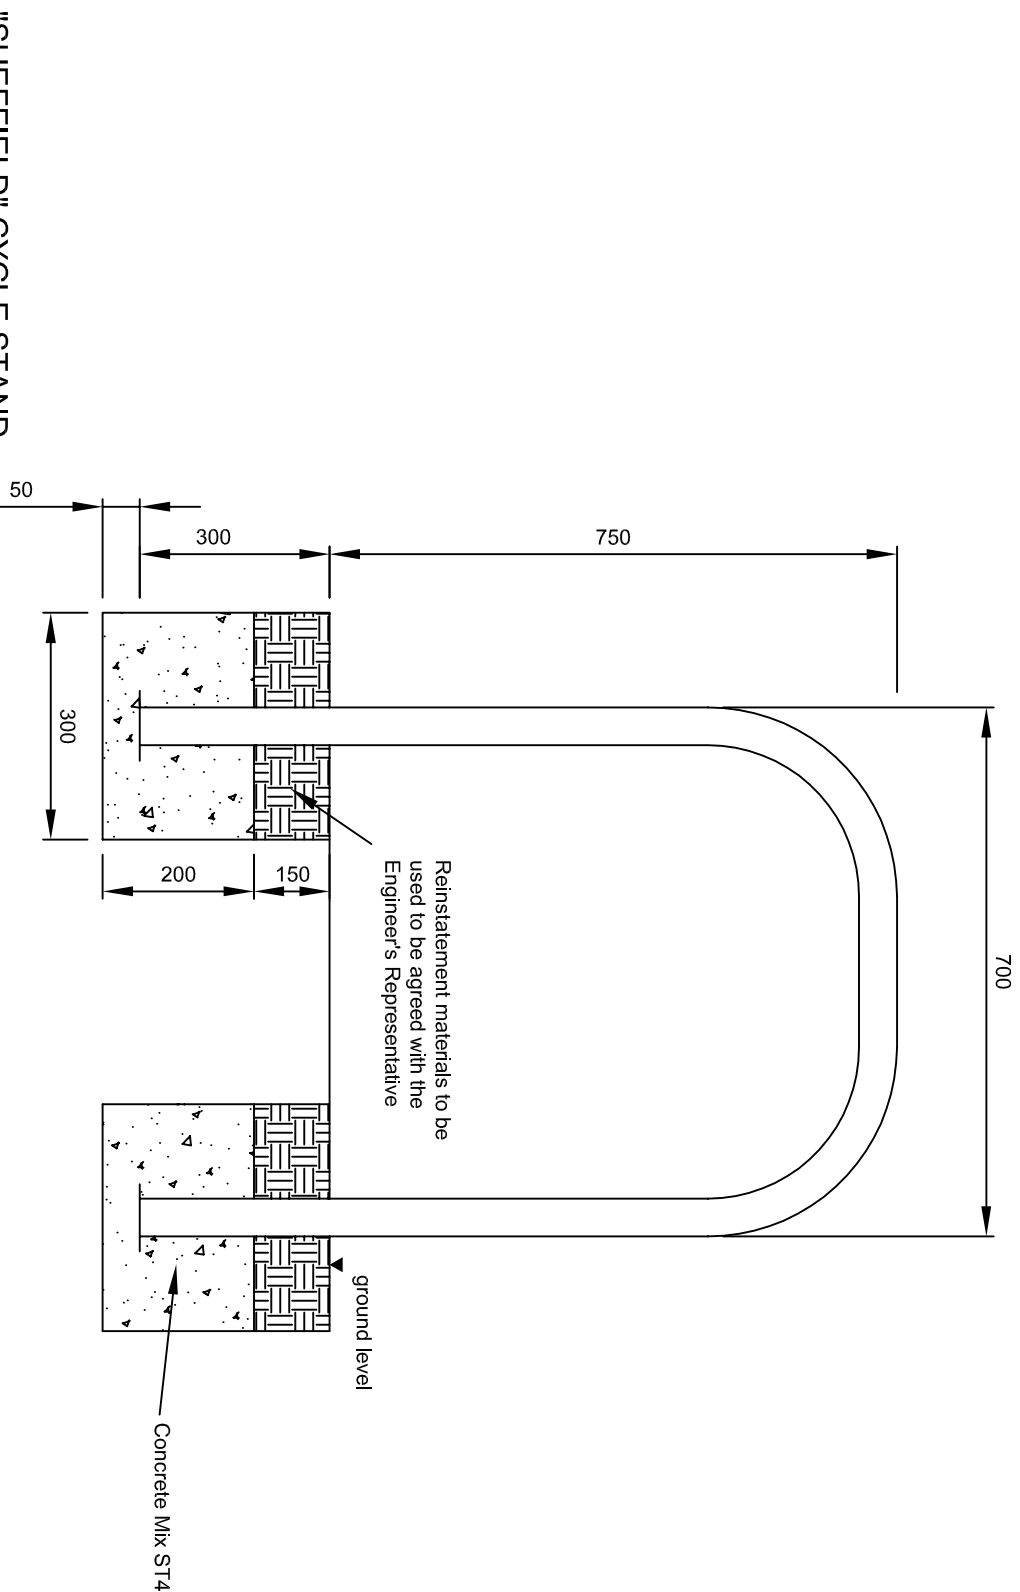

"SHEFFIELD" CYCLE STAND

Notes :-

1. Steel to be Grade 43C, hot-dip galvanised to BS EN ISO 1461:2009. Welds to be 5mm to BS EN 1011-2:2001, surface welds to be cleaned flush.
2. Painting requirements to be as Appendix 19/4. Finished colour to be black (B.S.ref 00 E 53) unless stated otherwise. Contractor must ensure that Appendix 19/1 form HA/P1 (NEW WORKS) paint system sheet is filled out and handed to the Resident Engineer on completion.
3. As an alternative to the above, where stated in the contract, the stands are to be manufactured in polished stainless steel and are to incorporate a Cycle Information Board in place of the middle "Sheffield" stand.
4. All dimensions in millimetres.



STANDARD DETAIL SHEETS

DRAWING

CYCLE STAND DETAILS



FS 906677

This detail is controlled by Birmingham City Council. Email - Transport.Projects@Birmingham.gov.uk

DATE	REV.	REVISIONS	DRN	PM	REVISION
2013	E	DETAILS & FRAME AMENDED	DH	PP	
2012	D	DETAILS & NOTES AMENDED	IB	AJC	
2010	C	NOTES AMENDED	IK	AJC	
2004	B	TITLE BLOCK AMENDED	PAS	AJC	
2002	A	BORDER & TITLE AMENDED	-	AJC	
2000	-	ORIGINAL DRAWING CREATED	SRE	AJC	

DATE	DESIGNER	PM	PP	REVISION
DH 12/12/13	TE 12/12/13	PP	12/12/13	E

DWG. No	SCALE
HW/4.05	1:10