



A3

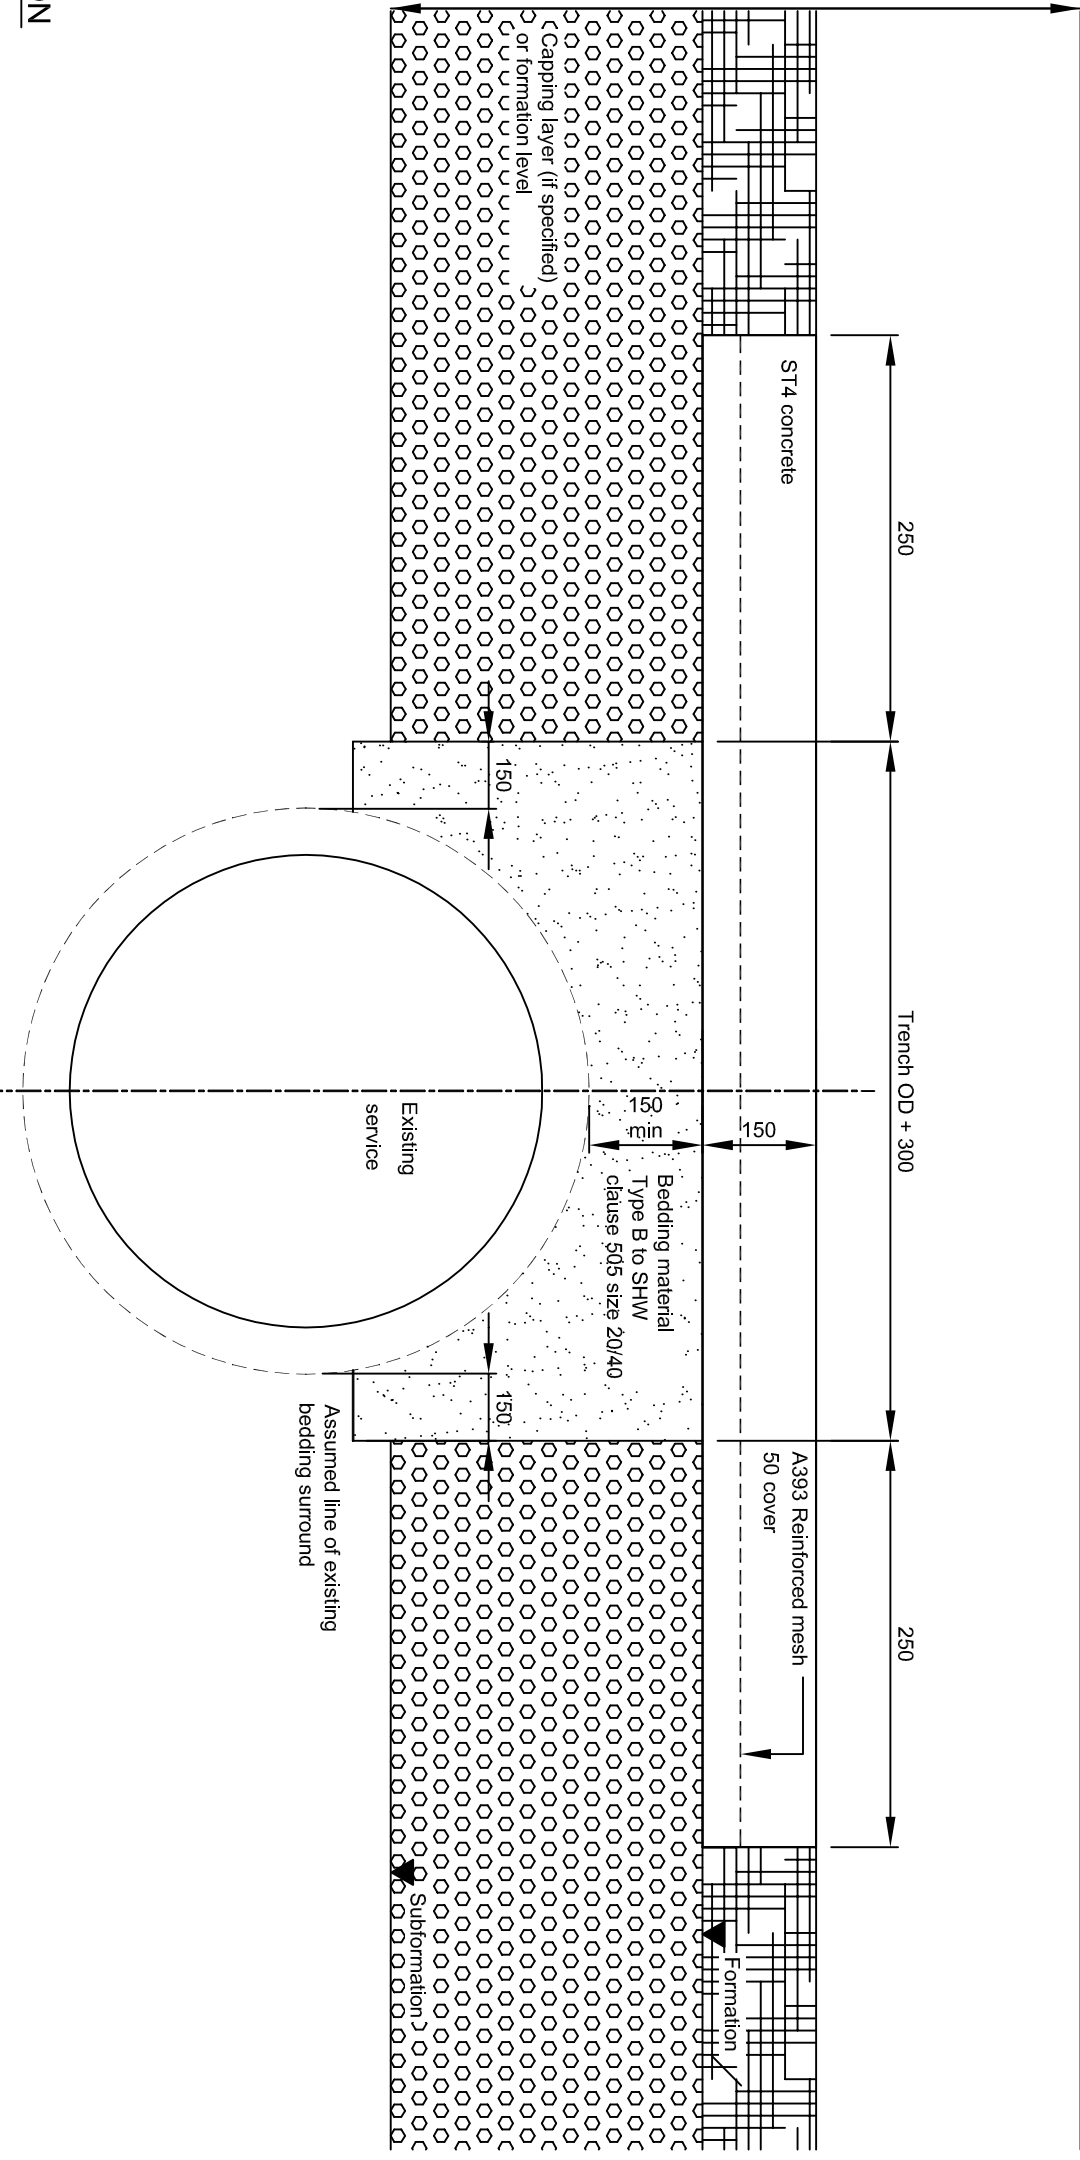

- Notes :-
1. All dimensions in millimetres
 2. Concrete protection slab is required if the cover to the main is less than 700mm as detailed.
 3. If cover is less than 400mm, instruction required by the Project Manager.
 4. Length of protection slab to be directed by the Project Manager.
 5. Installation should not proceed without apparatus owner's permission in writing and confirmed to the Project Manager.

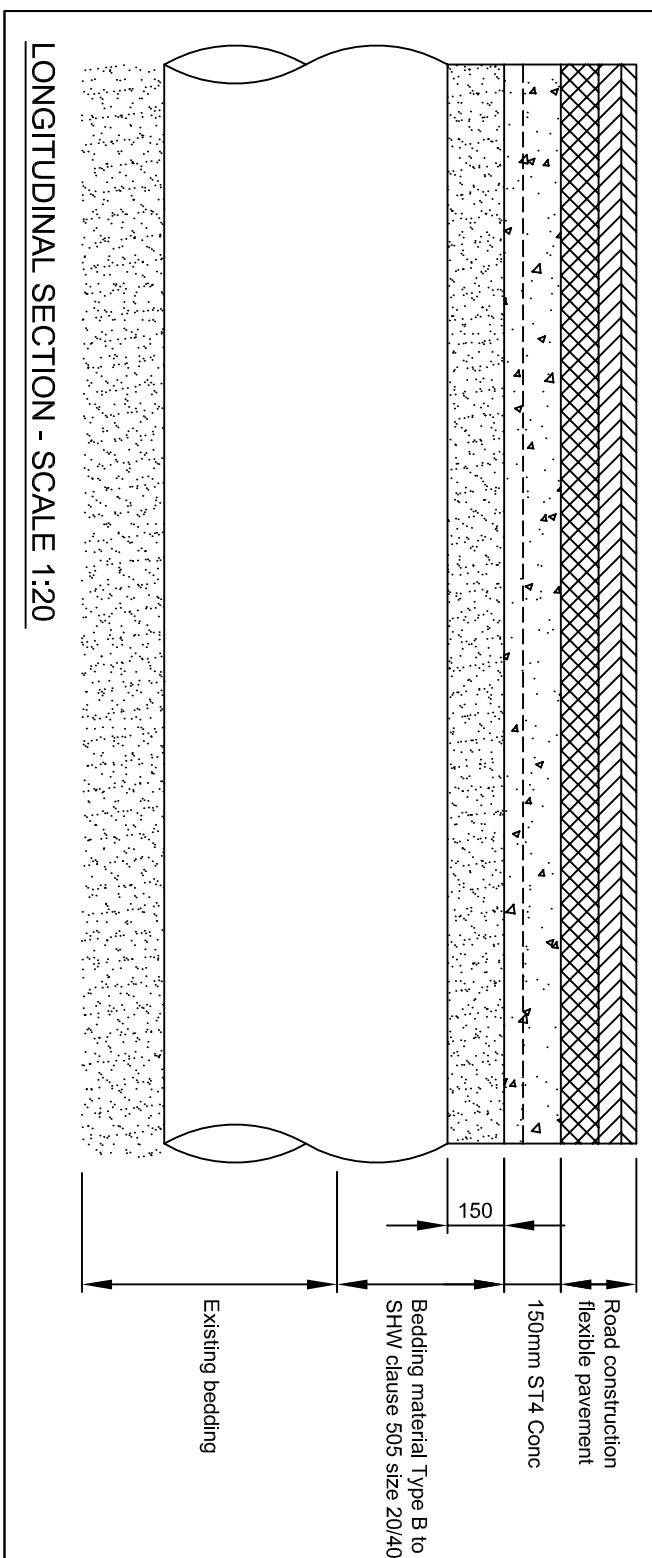

SCHEME
STANDARD DETAIL SHEETS



DRAWING
PROTECTION TO EXISTING MAINS

This detail is controlled by Birmingham City Council. Email - Transport.Projects@Birmingham.gov.uk

DATE	REV.	DESIGNER	REVISIONS	DRN	PM
2013	E		DETAILS & FRAME AMENDED	DH	PP
2009	D		NOTES AMENDED	CCH	TE
2007	C		NOTES AMENDED	-	BSF
2004	B		DETAILS AMENDED	-	AJC
2002	A		BORDER & TITLE AMENDED	-	AJC
2000	-		ORIGINAL DRAWING CREATED	SRE	AJC

DATE	REV.	DESIGNER	REVISIONS	DRN	PM
03/12/13	TE	03/12/13		DRN	PM
03/12/13	PP	03/12/13		DRN	PM

GENERAL
SCALE 1:10
DWG. No HW/5.01

1 2 3 4 5 6 7 8

F E D C B A