


- Notes:
1. All dimensions in metres unless stated otherwise.
  2. Drawings to be printed in colour to enable correct viewing of symbols.
  3. Do not scale from this drawing.
  4. Drawing to be read in conjunction with all other Lozells drawings and documents.
  5. All works are to be in accordance with Birmingham City Council Standard Details.
  6. The Contractor is to conduct their own investigations prior to excavation.

- Key:
- Boundaries of Site
  - ⚡ Proposed Non-Illuminated Traffic Sign on new Post
  - ⚡ Proposed Non-Illuminated Traffic Signs back to back on new post
  - ⚡ Proposed Non-Illuminated Traffic Signs on Lighting Column
  - ⚡ Proposed Non-Illuminated Traffic Sign on existing Post
  - ⚡ Proposed Non-Illuminated Traffic Signs back to back on existing post
  - ⚡ Proposed Non-Illuminated Traffic Sign and relocated signs on new Post
  - ⚡ Proposed Illuminated Traffic Sign on new Post
  - ⚡ Proposed Illuminated Traffic Sign on Lighting Column
  - ⚡ Proposed Illuminated Traffic Sign back to back with non-illuminated sign on new Post
  - ⚡ Relocated Non-Illuminated Traffic Sign on new post
  - ⚡ Relocated Non-Illuminated Traffic Signs back to back on new post
  - ⚡ Relocated Illuminated Traffic Sign on new post
  - ⚡ Proposed Planters
  - ⚡ Existing Planters
  - ⚡ Proposed Manchester Bollard - Static
  - ⚡ Proposed Traffic Bollard - NAL X-Last Standard Bollard (or similar approved)
  - ⚡ Proposed Roundabout Traffic Bollard - NAL Quick-Flex Bollard (or similar approved)
  - Proposed road markings
  - Existing road markings
  - Existing road markings to be refreshed

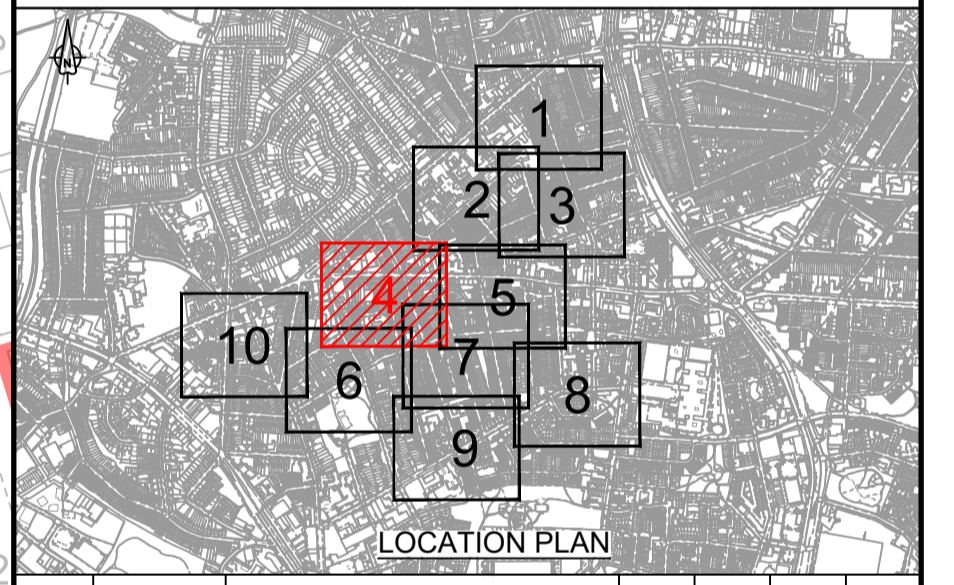

P00	22/12/22	SUITABLE FOR REVIEW AND COMMENT	DE	KG	HT	HT
Rev	Rev. Date	Purpose of revision	Drawn	Checked	Rev'd	Appr'd

**Jacobs**  
 7th Floor, 2 Colmore Square, 38 Colmore Circus  
 Queensway, Birmingham, B4 6BN  
 Tel: +44(0)121 237 4000 www.jacobs.com

Client  
 Birmingham City Council

Project  
 PLACES FOR PEOPLE  
 LOZELLS LTN DETAILED DESIGN

Drawing title  
 LOZELLS  
 GENERAL ARRANGEMENT  
 SHEET 4 OF 10

Drawing status S3 - SUITABLE FOR REVIEW AND COMMENT	
Scale 1:500@A1	DO NOT SCALE
Jacobs No. B2309510	
Client no.	
Drawing number B2309510-JAC-HGN-00-DR-CH-0004	Rev P00

C:\working\jacobs\_uk\_highways\_ssa\ganadhik\0388843\B2309510-JAC-HGN-00-DR-CH-0004.dwg - 22/12/2022 14:03:27 - SHEET 01 - Gandhik

PRODUCED FROM ORDNANCE SURVEY MAPS WITH PERMISSION FROM THE CONTROLLER OF HM STATIONERY OFFICE. CROWN COPYRIGHT RESERVED. LICENCE NO. 10002124.

