


FILE PATH - X:\ACAD\dwg\stce\Standard Detail Drawings\Current\Series 1300(Dwg)\HW-13.07 RevF Ground Work Details for Lighting Columns.dwg

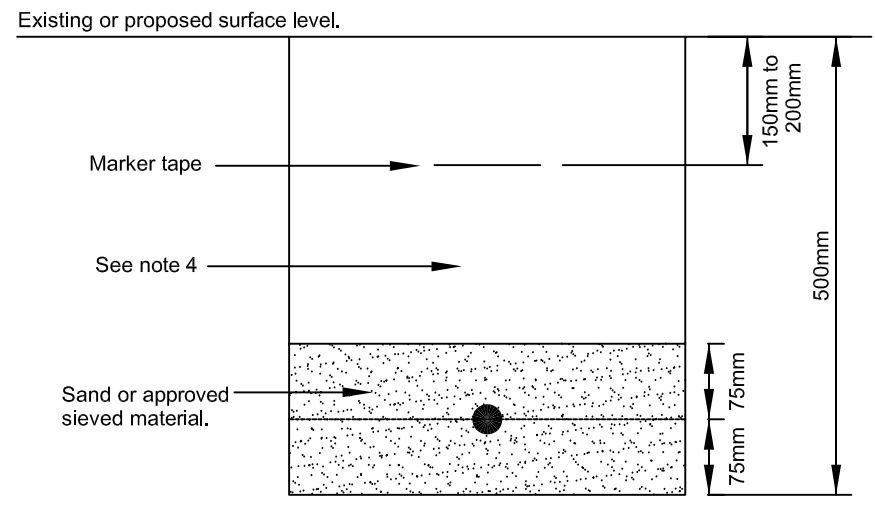


CROSS SECTION OF CABLE TRENCH

POSITION OF COLUMN	POSITION OF DOOR OPENING
Back of footpath	Facing road
Near kerb edge	Facing back of footpath or facing away from oncoming traffic
Centre of central reserve	Facing at right angles to bracket

TABLE 1

- Notes :-
- This drawing is to be read in conjunction with the Birmingham City Council Lighting Specification.
 - Door position shall be as shown in Table 1.
 - Bracket arms shall be at right angles to the road.
 - For grass verge only:-
Final 150mm of finished surface to be class ST5 concrete and trowelled smooth with a 3° incline.
 - Trenches shall be reinstated with compacted suitable fill in layers not exceeding 150mm and finished with either:
A. Approved materials in layers and of types to match the existing pavements or topsoil or
B. In new works the specified surface finish.
 - A completed BCC Quality Form 194 or accepted equivalent is to be submitted to the Project Manager for each installed lighting column to confirm that the foundations were manufactured in accordance with the accepted design submission.
 - Permissible inclusion of sleeve where footway is in construction and lighting column lead in delivery time exceeds footway construction.
 - Foundation details to be submitted to the Project Manager in accordance with Appendix 11/1 and 13/2

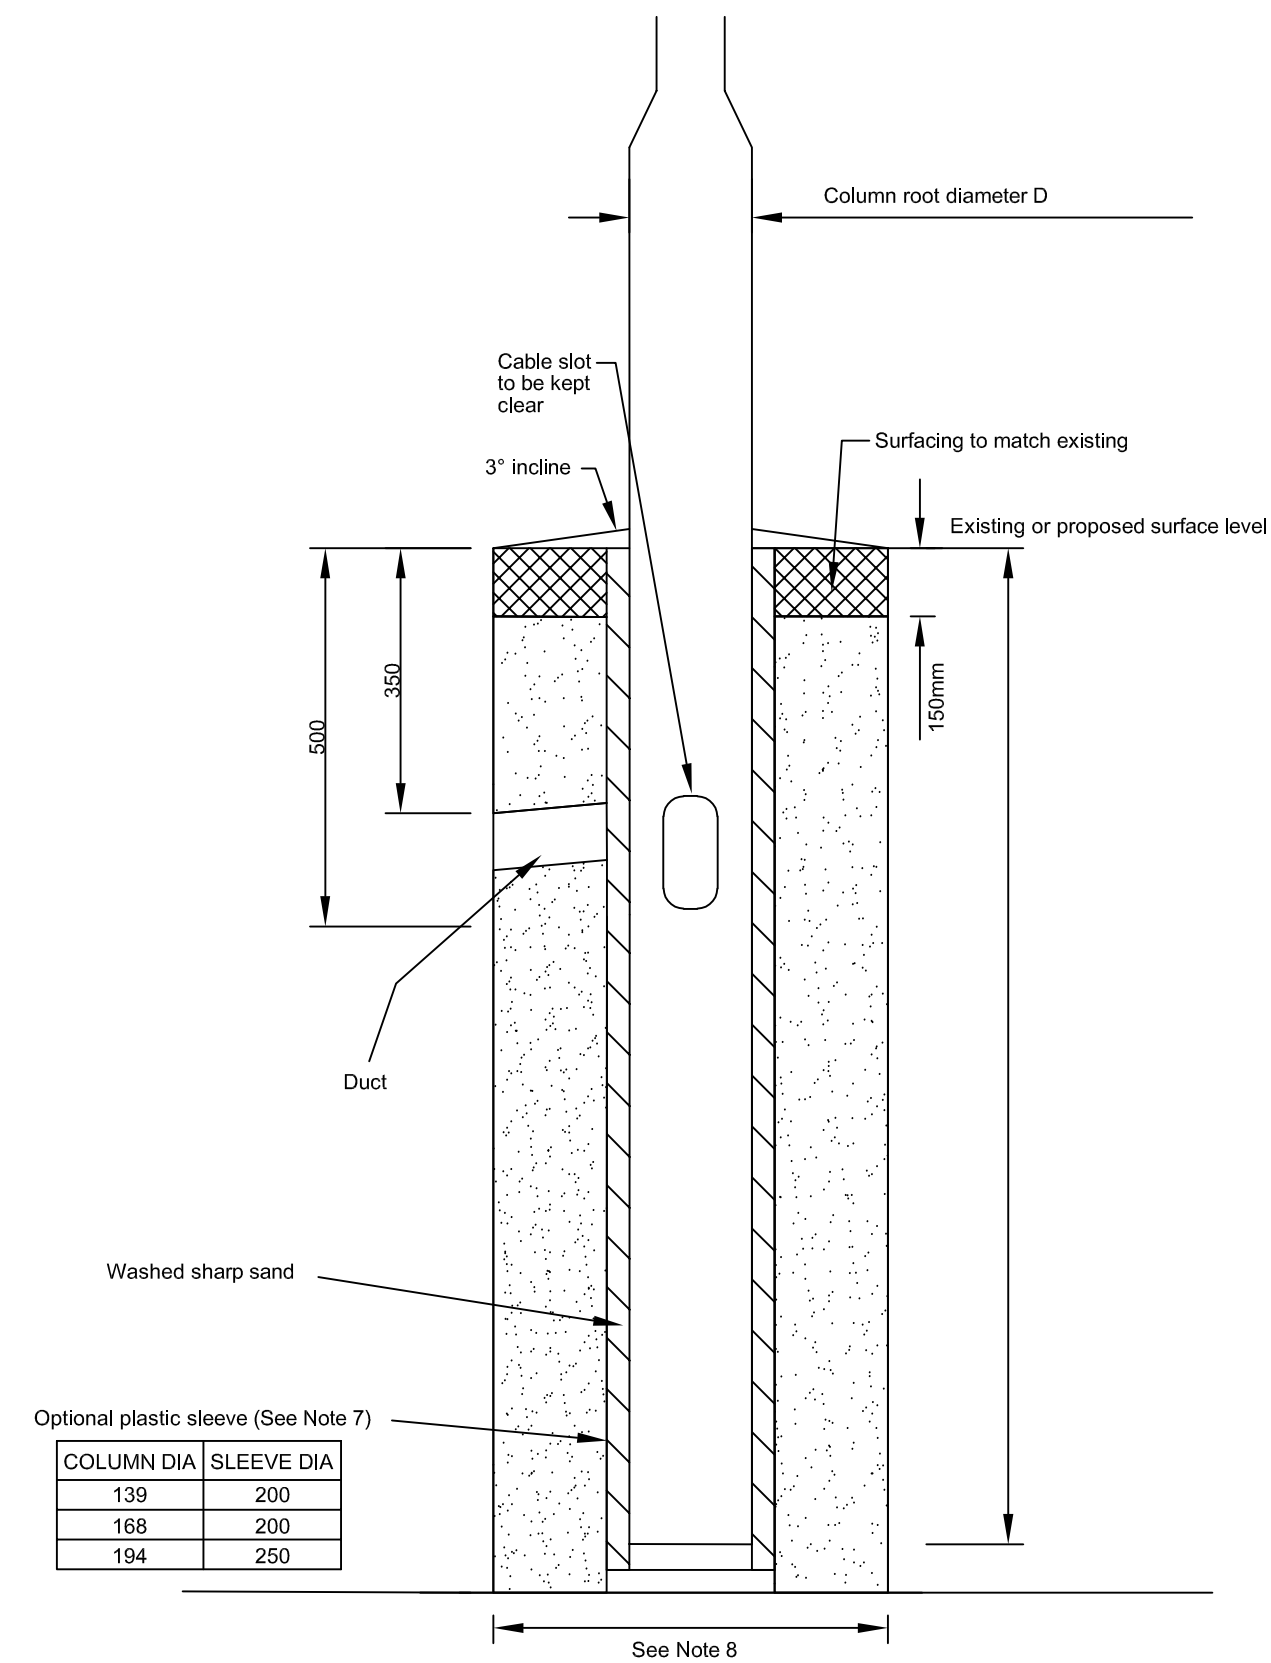

COLUMN DIA	SLEEVE DIA
139	200
168	200
194	250



SCHEME
STANDARD DETAIL SHEETS



DRAWING
GROUND WORK DETAILS FOR LIGHTING COLUMNS

DATE	REV.	REVISIONS	DRN	PM
2018	F	NOTE UPDATED	DAM	TE
2013	E	DETAILS & FRAME AMENDED	DH	PP
2009	D	DETAILS & NOTES AMENDED	-	JN
2007	C	NOTES AMENDED	-	JN
2002	B	BORDER & TITLE AMENDED	-	AJC
2001	A	NOTES AMENDED	-	AJC
2000	-	ORIGINAL DRAWING CREATED	SRE	AJC

DRAWN	DESIGNER	PM	REVISION
DH	TE	PP	F

DWG. No	SCALE
HW/13.07	NTS

This detail is controlled by Birmingham City Council. Email - Transport.Projects@Birmingham.gov.uk

A3