
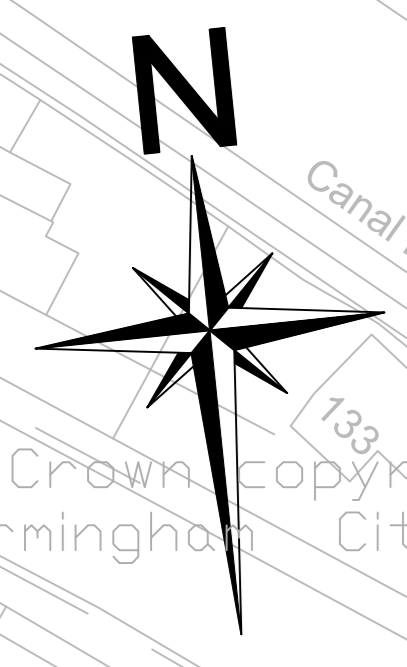


Dudley Road Winson Green/Spring Hill Ladywood (A457 Classified Road) Scheme Plan

- Proposed central verge/splitter
- Proposed footway/cycleway
- Proposed carriageway
- Proposed deterrent footway
- Proposed kerb
- Proposed cycle marking
- Tactile paving red
- Tactile paving buff
- Tactile paving corduroy
- Proposed road marking
- Proposed bus stop marking
- Working Space

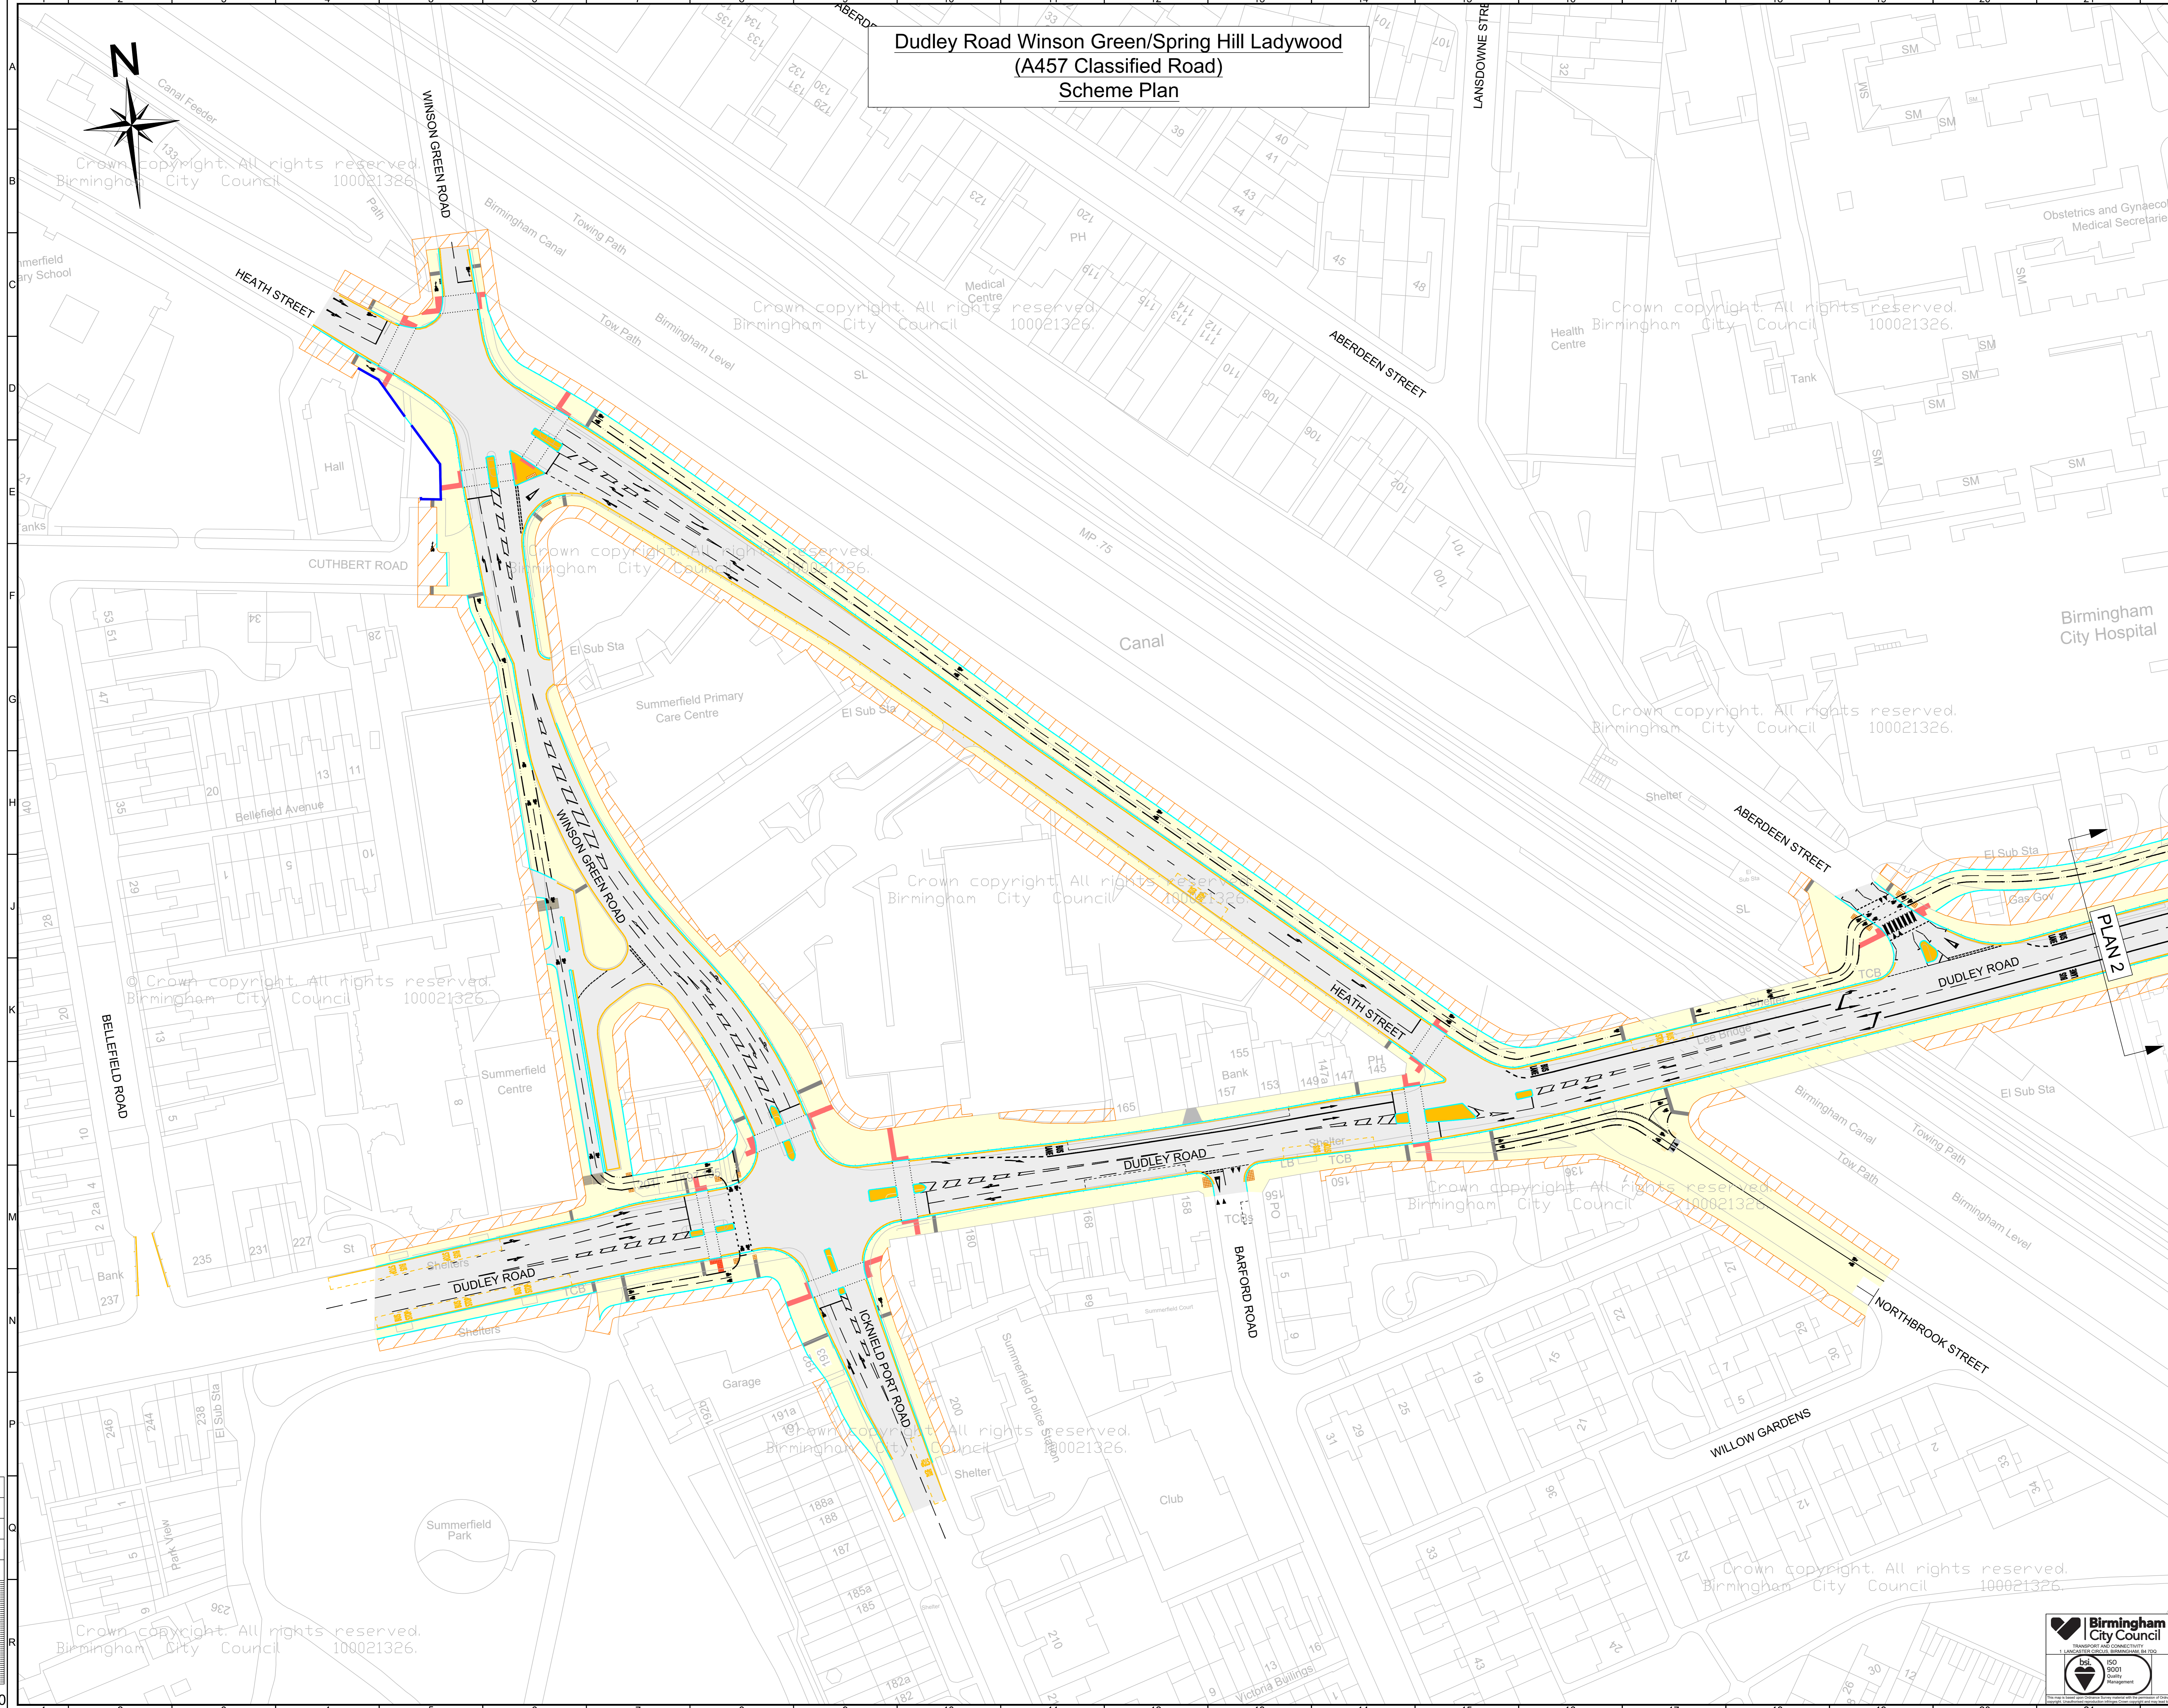

Crown copyright. All rights reserved. Birmingham City Council 100021326.

	DUDLEY ROAD IMPROVEMENT SCHEME	DRAWING NO: 100021326/01/01 DATE: 15/01/2024
	REVISED SCHEME PLAN SHEET 1 OF 3	DRAWING NO: 100021326/01/02 DATE: 15/01/2024
	SCALE: 1:500	DRAWING NO: 100021326/01/03 DATE: 15/01/2024