



Dudley Road Winson Green/Spring Hill Ladywood (A457 Classified Road) Scheme Plan

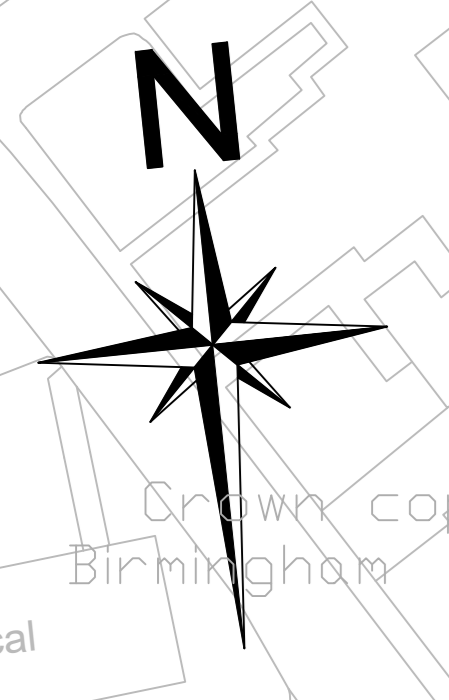

- Proposed central verge/splitter
- Proposed footway/cycleway
- Proposed carriageway
- Proposed deterrent footway
- Proposed kerb
- Proposed cycle marking
- Tactile paving red
- Tactile paving buff
- Tactile paving corduroy
- Proposed road marking
- Proposed bus stop marking
- Working Space

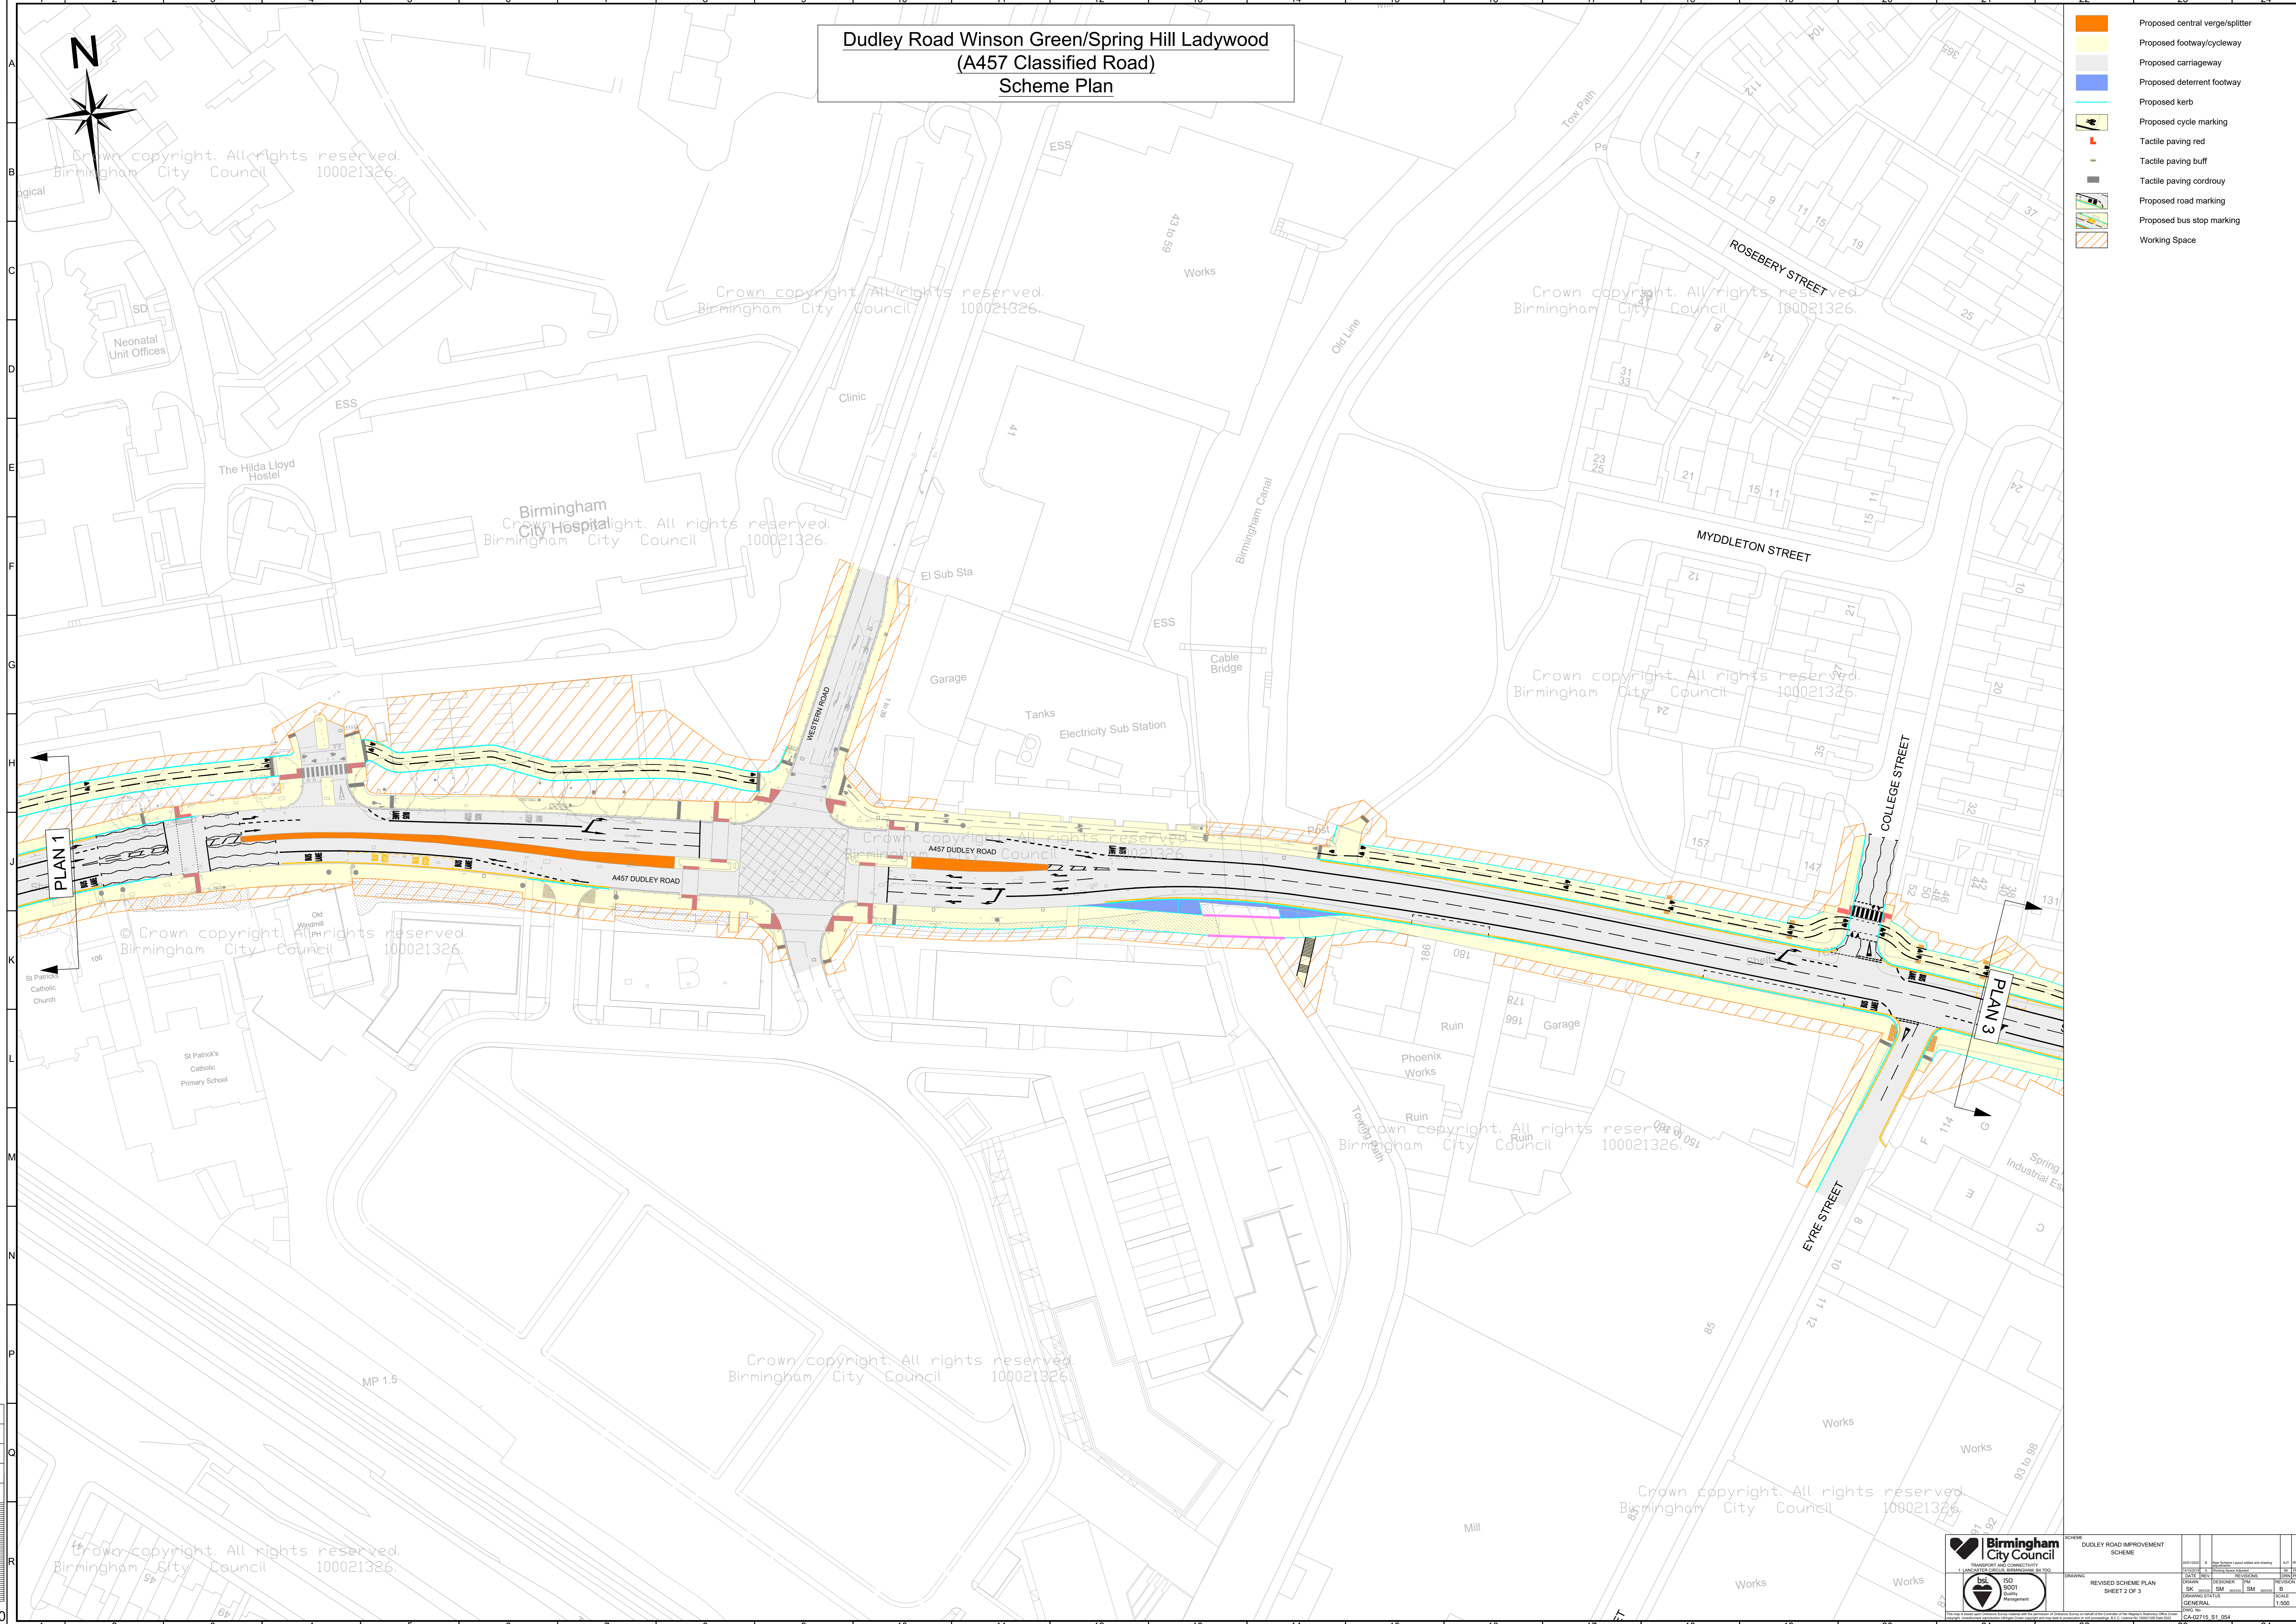

Crown copyright. All rights reserved.
Birmingham City Council 100021326.

Crown copyright. All rights reserved.
Birmingham City Council 100021326.

	DUDLEY ROAD IMPROVEMENT SCHEME	DRAWING NO: 50 000 QUANTITY MEASUREMENT
	REVISED SCHEME PLAN SHEET 2 OF 3	DRAWING NO: 50 000 QUANTITY MEASUREMENT
SCALE: 1:500		DATE: 02/15/15