
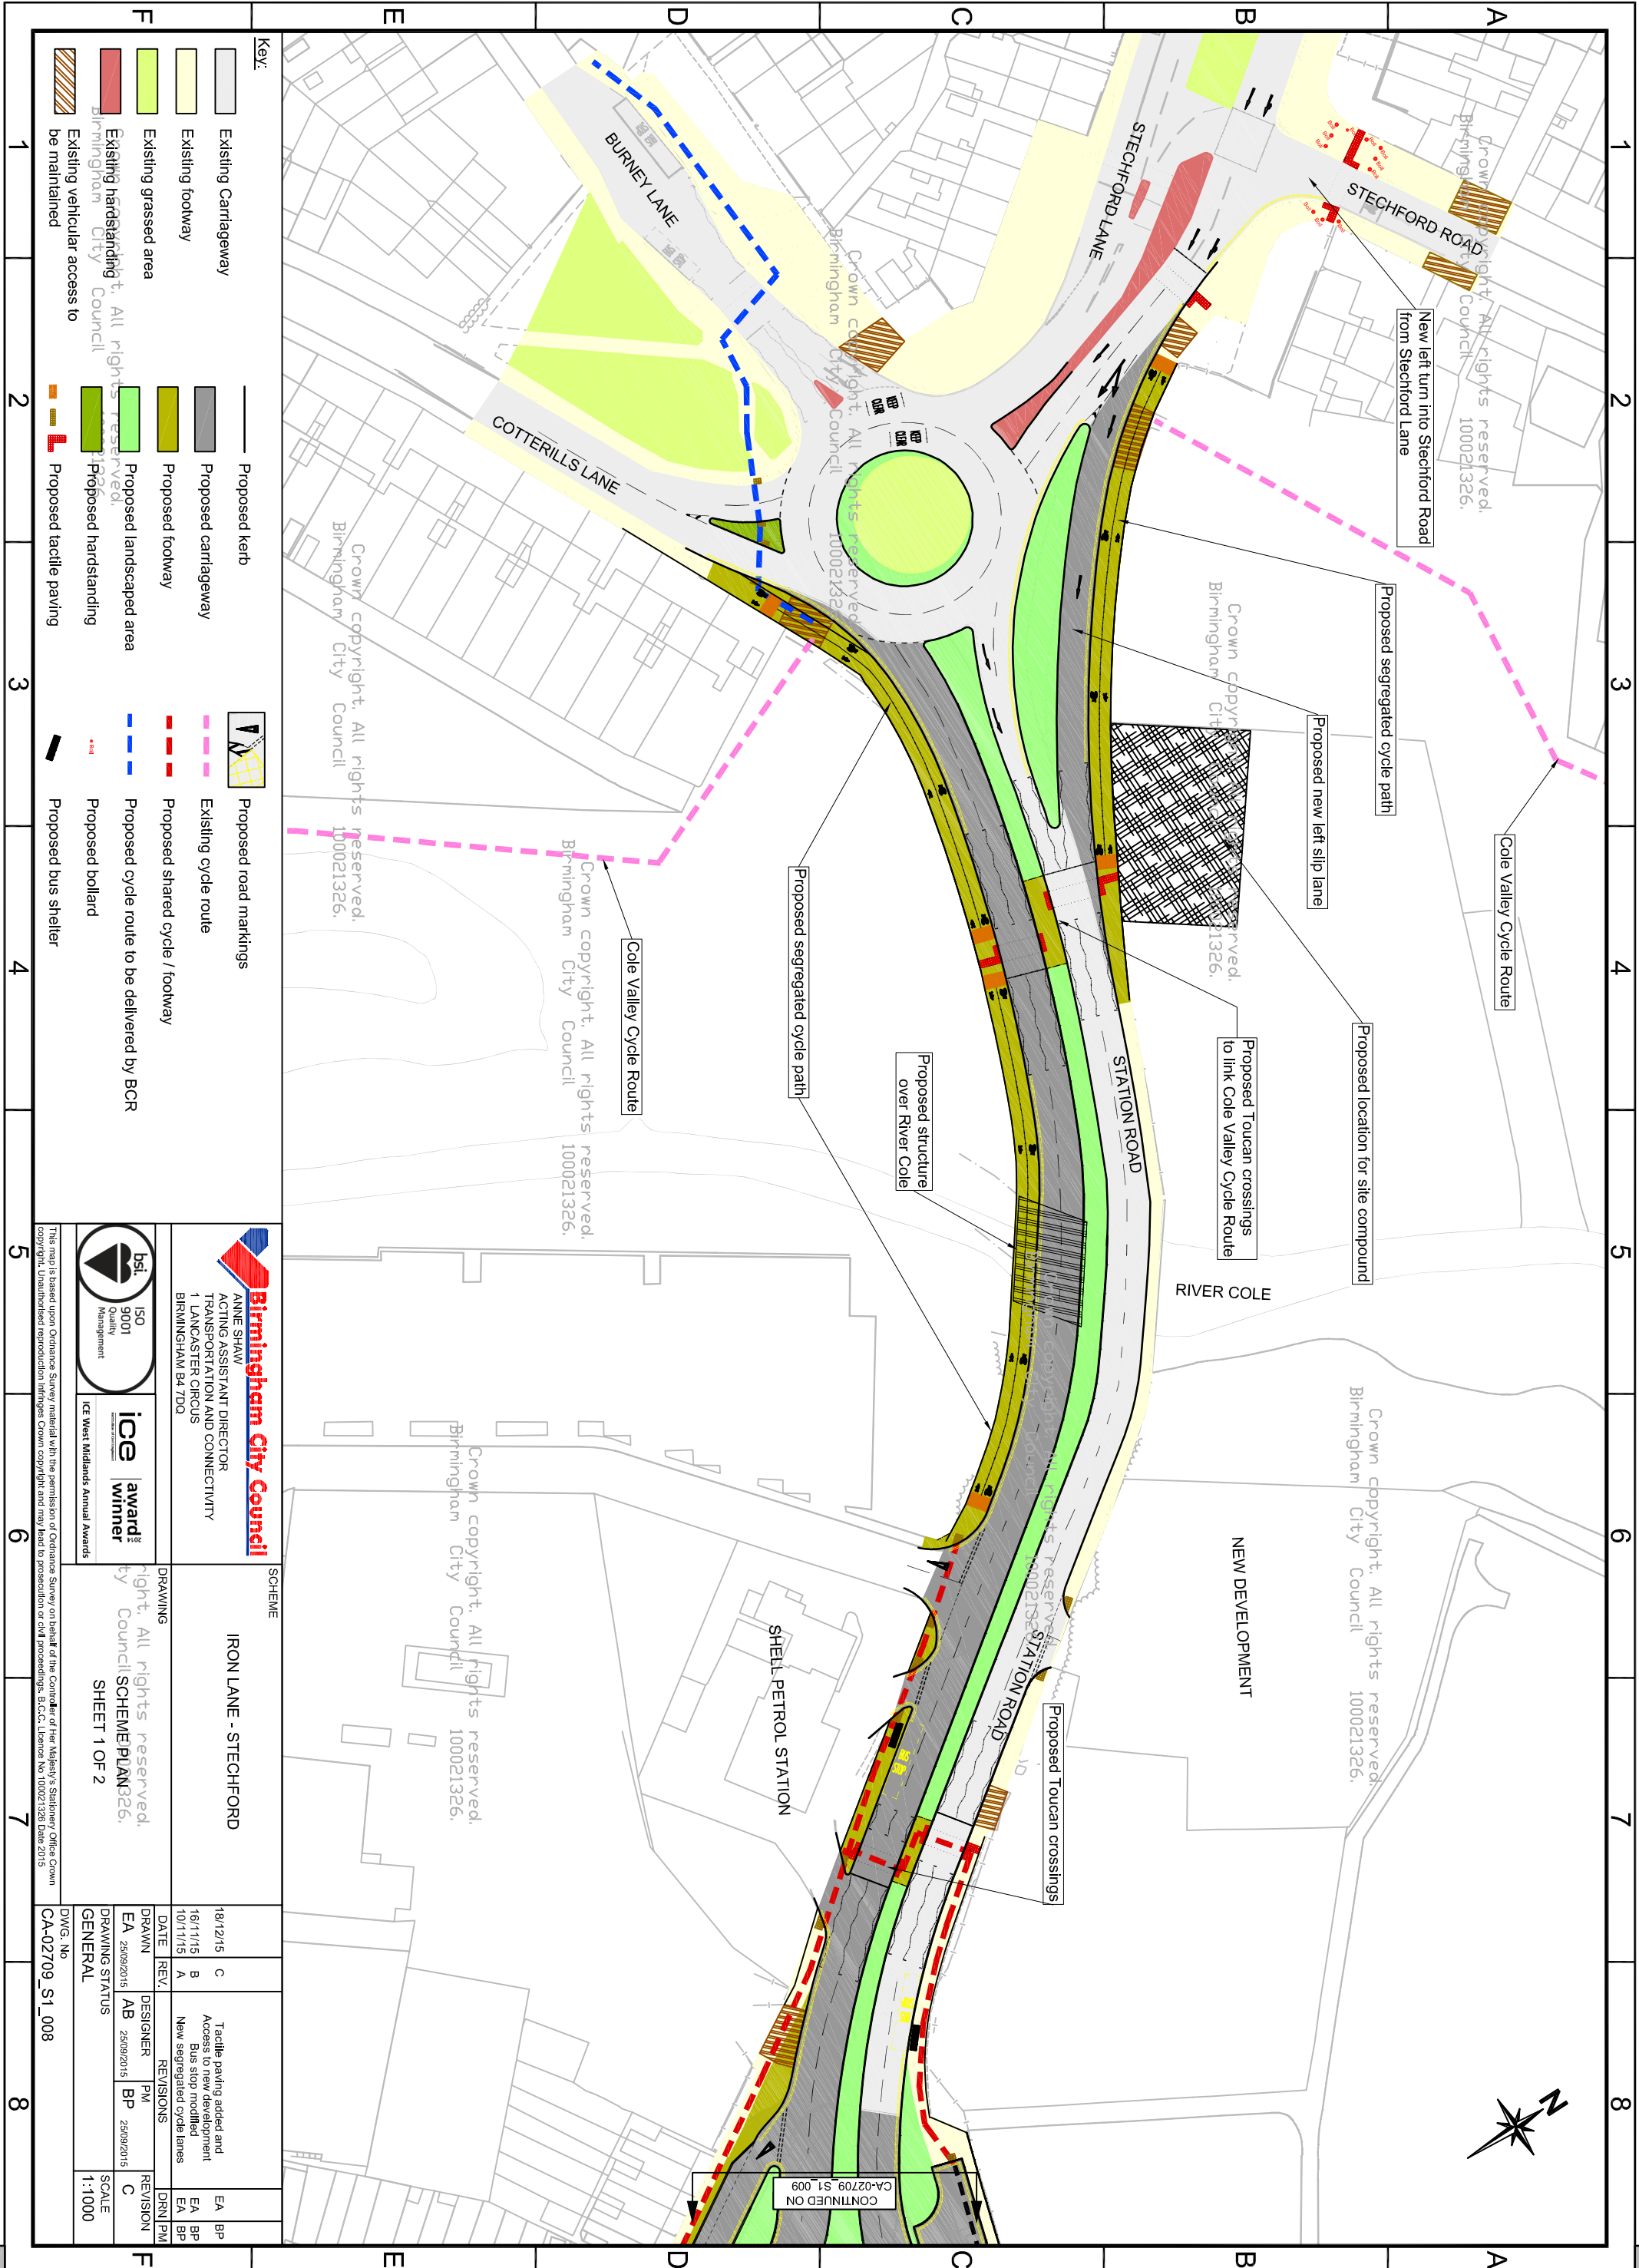


A3

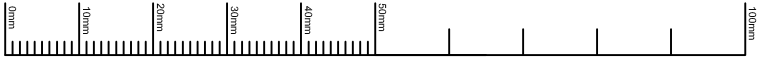

Key:

	Existing Carriageway		Proposed kerb		Proposed road markings
	Existing footway		Proposed carriageway		Existing cycle route
	Existing grassed area		Proposed footway		Proposed shared cycle / footway
	Existing landscaped area		Proposed landscaped area		Proposed cycle route to be delivered by BCR
	Existing handstanding		Proposed handstanding		Proposed bollard
	Existing vehicular access to be maintained		Proposed tactile paving		Proposed bus shelter

<p>Birmingham City Council ANNE SHAW ACTING ASSISTANT DIRECTOR TRANSPORTATION AND CONNECTIVITY 1 LANCASTER CIRCUS BIRMINGHAM B4 7DQ</p>	<p>SCHEME</p> <p>IRON LANE - STECHFORD</p>	<p>DRAWINGS</p> <p>Right: All rights reserved. City Council SCHEME PLAN 026. SHEET 1 OF 2</p>	<p>DATE</p> <p>18/12/15 C 16/11/15 B 10/11/15 A</p>	<p>REV.</p> <p>EA 25/09/2015 AB 25/09/2015</p>	<p>DESIGNER</p> <p>AB 25/09/2015</p>	<p>REVISIONS</p> <p>PM BP 25/09/2015</p>	<p>REVISION</p> <p>EA IPR EA IPR EA IPR</p>	<p>SCALE</p> <p>C 1:1000</p>

This map is based upon Ordnance Survey material with the permission of Ordnance Survey on behalf of the Controller of Her Majesty's Stationary Office. Crown copyright. Unauthorised reproduction infringes Crown copyright and may lead to prosecution or civil proceedings. B.C.C. Licence No. 100021326 Date 2015

CA-02709_S1_008

CONTINUED ON
CA-02709_S1_009

