


Please refer to individual plans for each area in more detail

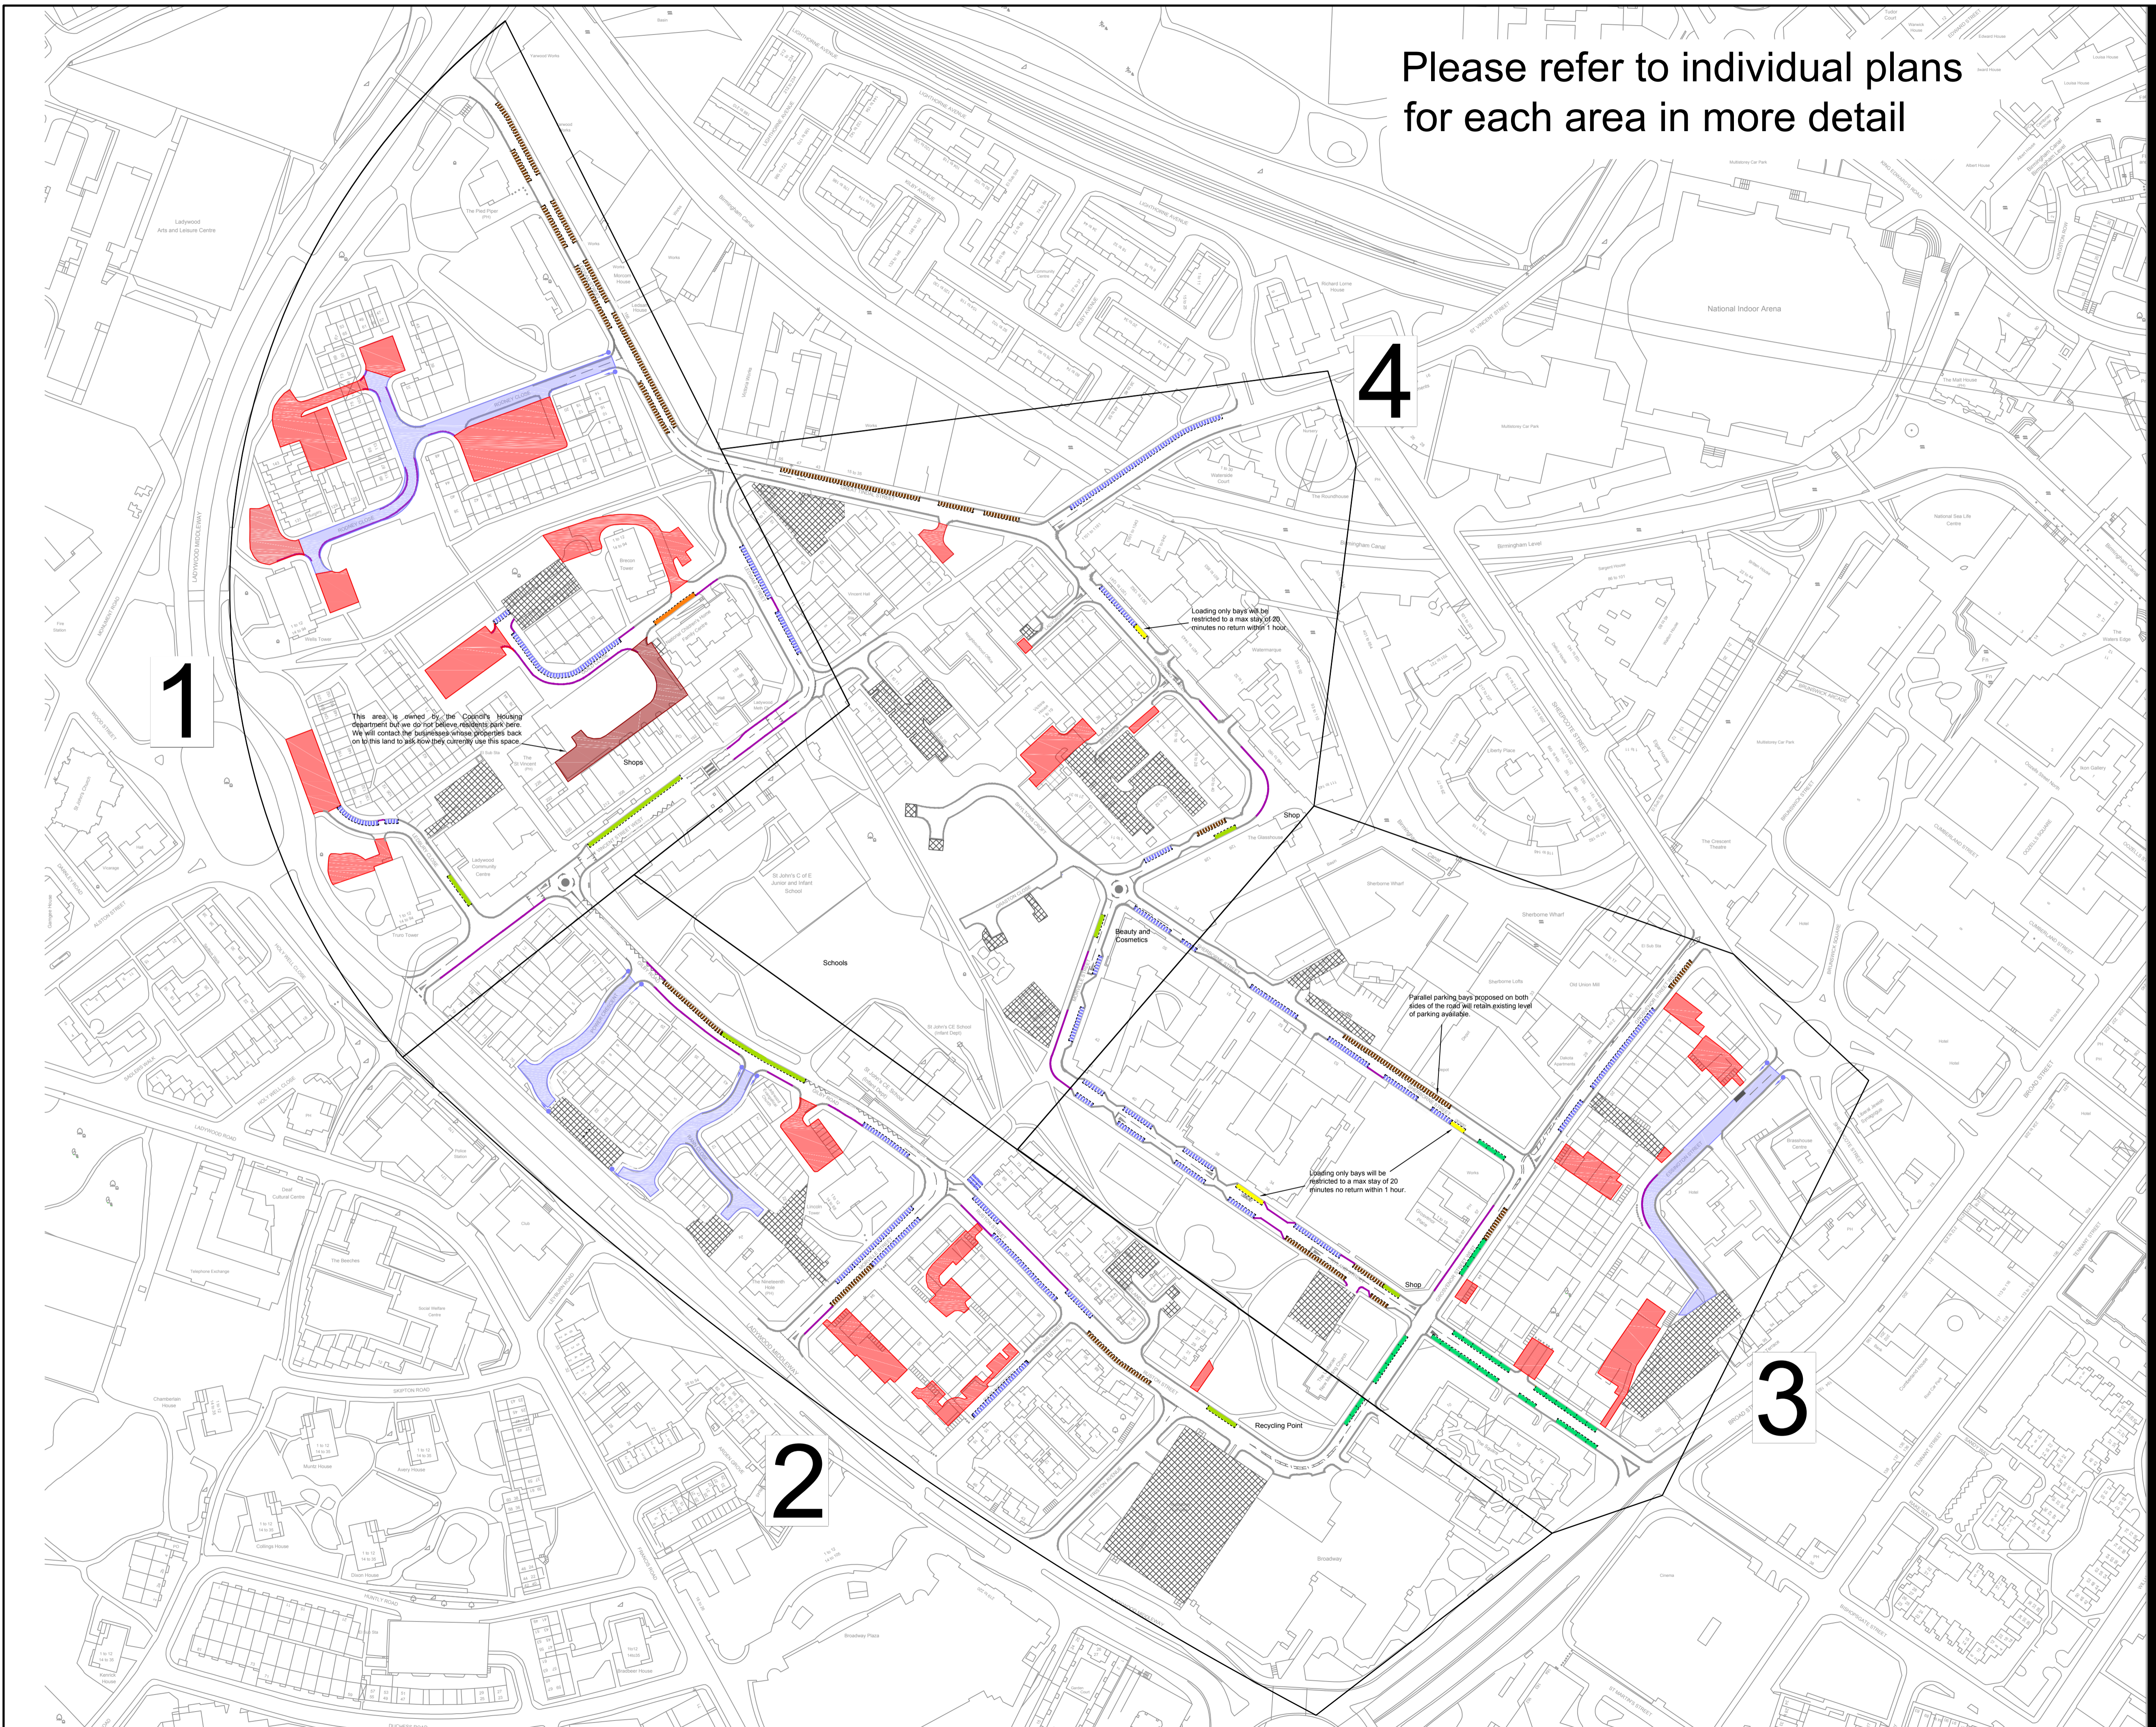

CLIENT



CONSULTANT

AECOM
Colmore Plaza
Colmore Circus Queensway
Birmingham, B4 6A
(0)121 2621900 tel (0)121 2621999 fax
www.aecom.com

KEY

- █ Pay by Phone Parking Only
4 Hours Max Stay, No Return Within 1 Hour
- █ Limited Waiting
Max Stay 1 Hour, No Return Within 1 Hour
- █ Limited Waiting
Max Stay 3 Hour, No Return Within 1 Hour
- █ Loading Only
Max Stay 20 Mins, No Return Within 1 Hour
- █ No Waiting At Any Time
- █ Resident Permit Holders Only Beyond This Point, Monday - Saturday, 8am - 7:30pm
- █ Resident Permit Holders Only Zone
Monday - Saturday, 8am - 7:30pm
- █ Resident Permit Holders Only Bay
Monday - Saturday, 8am - 7:30pm
- █ Any Permit Holders Only Bay
Monday - Saturday, 8am - 7:30pm
- █ Car Club
- █ Existing Restrictions To Remain Unchanged
- Private Parking Area, Not Within Council Control
- █ Parking area managed by Housing Services which is now included in the consultation
- █ Parking area managed by Housing Services which is now included in the consultation (see note in Area 1)

All restrictions above (unless otherwise stated) would apply during the following hours: Monday - Saturday, 8am - 7:30pm


All existing restrictions to remain unless stated otherwise

No waiting at any time is proposed to protect private drives and accesses in areas of high turnover

ISSUE/REVISION

I/R	DATE	DESCRIPTION
R	15/03/2017	Post - consultation FINAL
R	16/01/2017	Post - consultation
R	06/05/2016	Revision after Clr comments
R	28/10/2015	Final
R	14/10/2015	Revision
I	22/07/2015	Draft

KEY PLAN

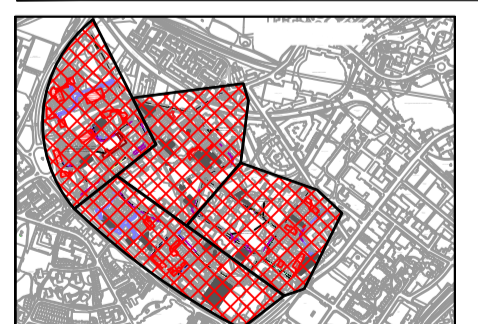

PROJECT NUMBER


60344727

SHEET TITLE

LADYWOOD PARKING SCHEME
OVERVIEW
NOT TO SCALE

SHEET NUMBER

60344727-SHT-10-LW-000

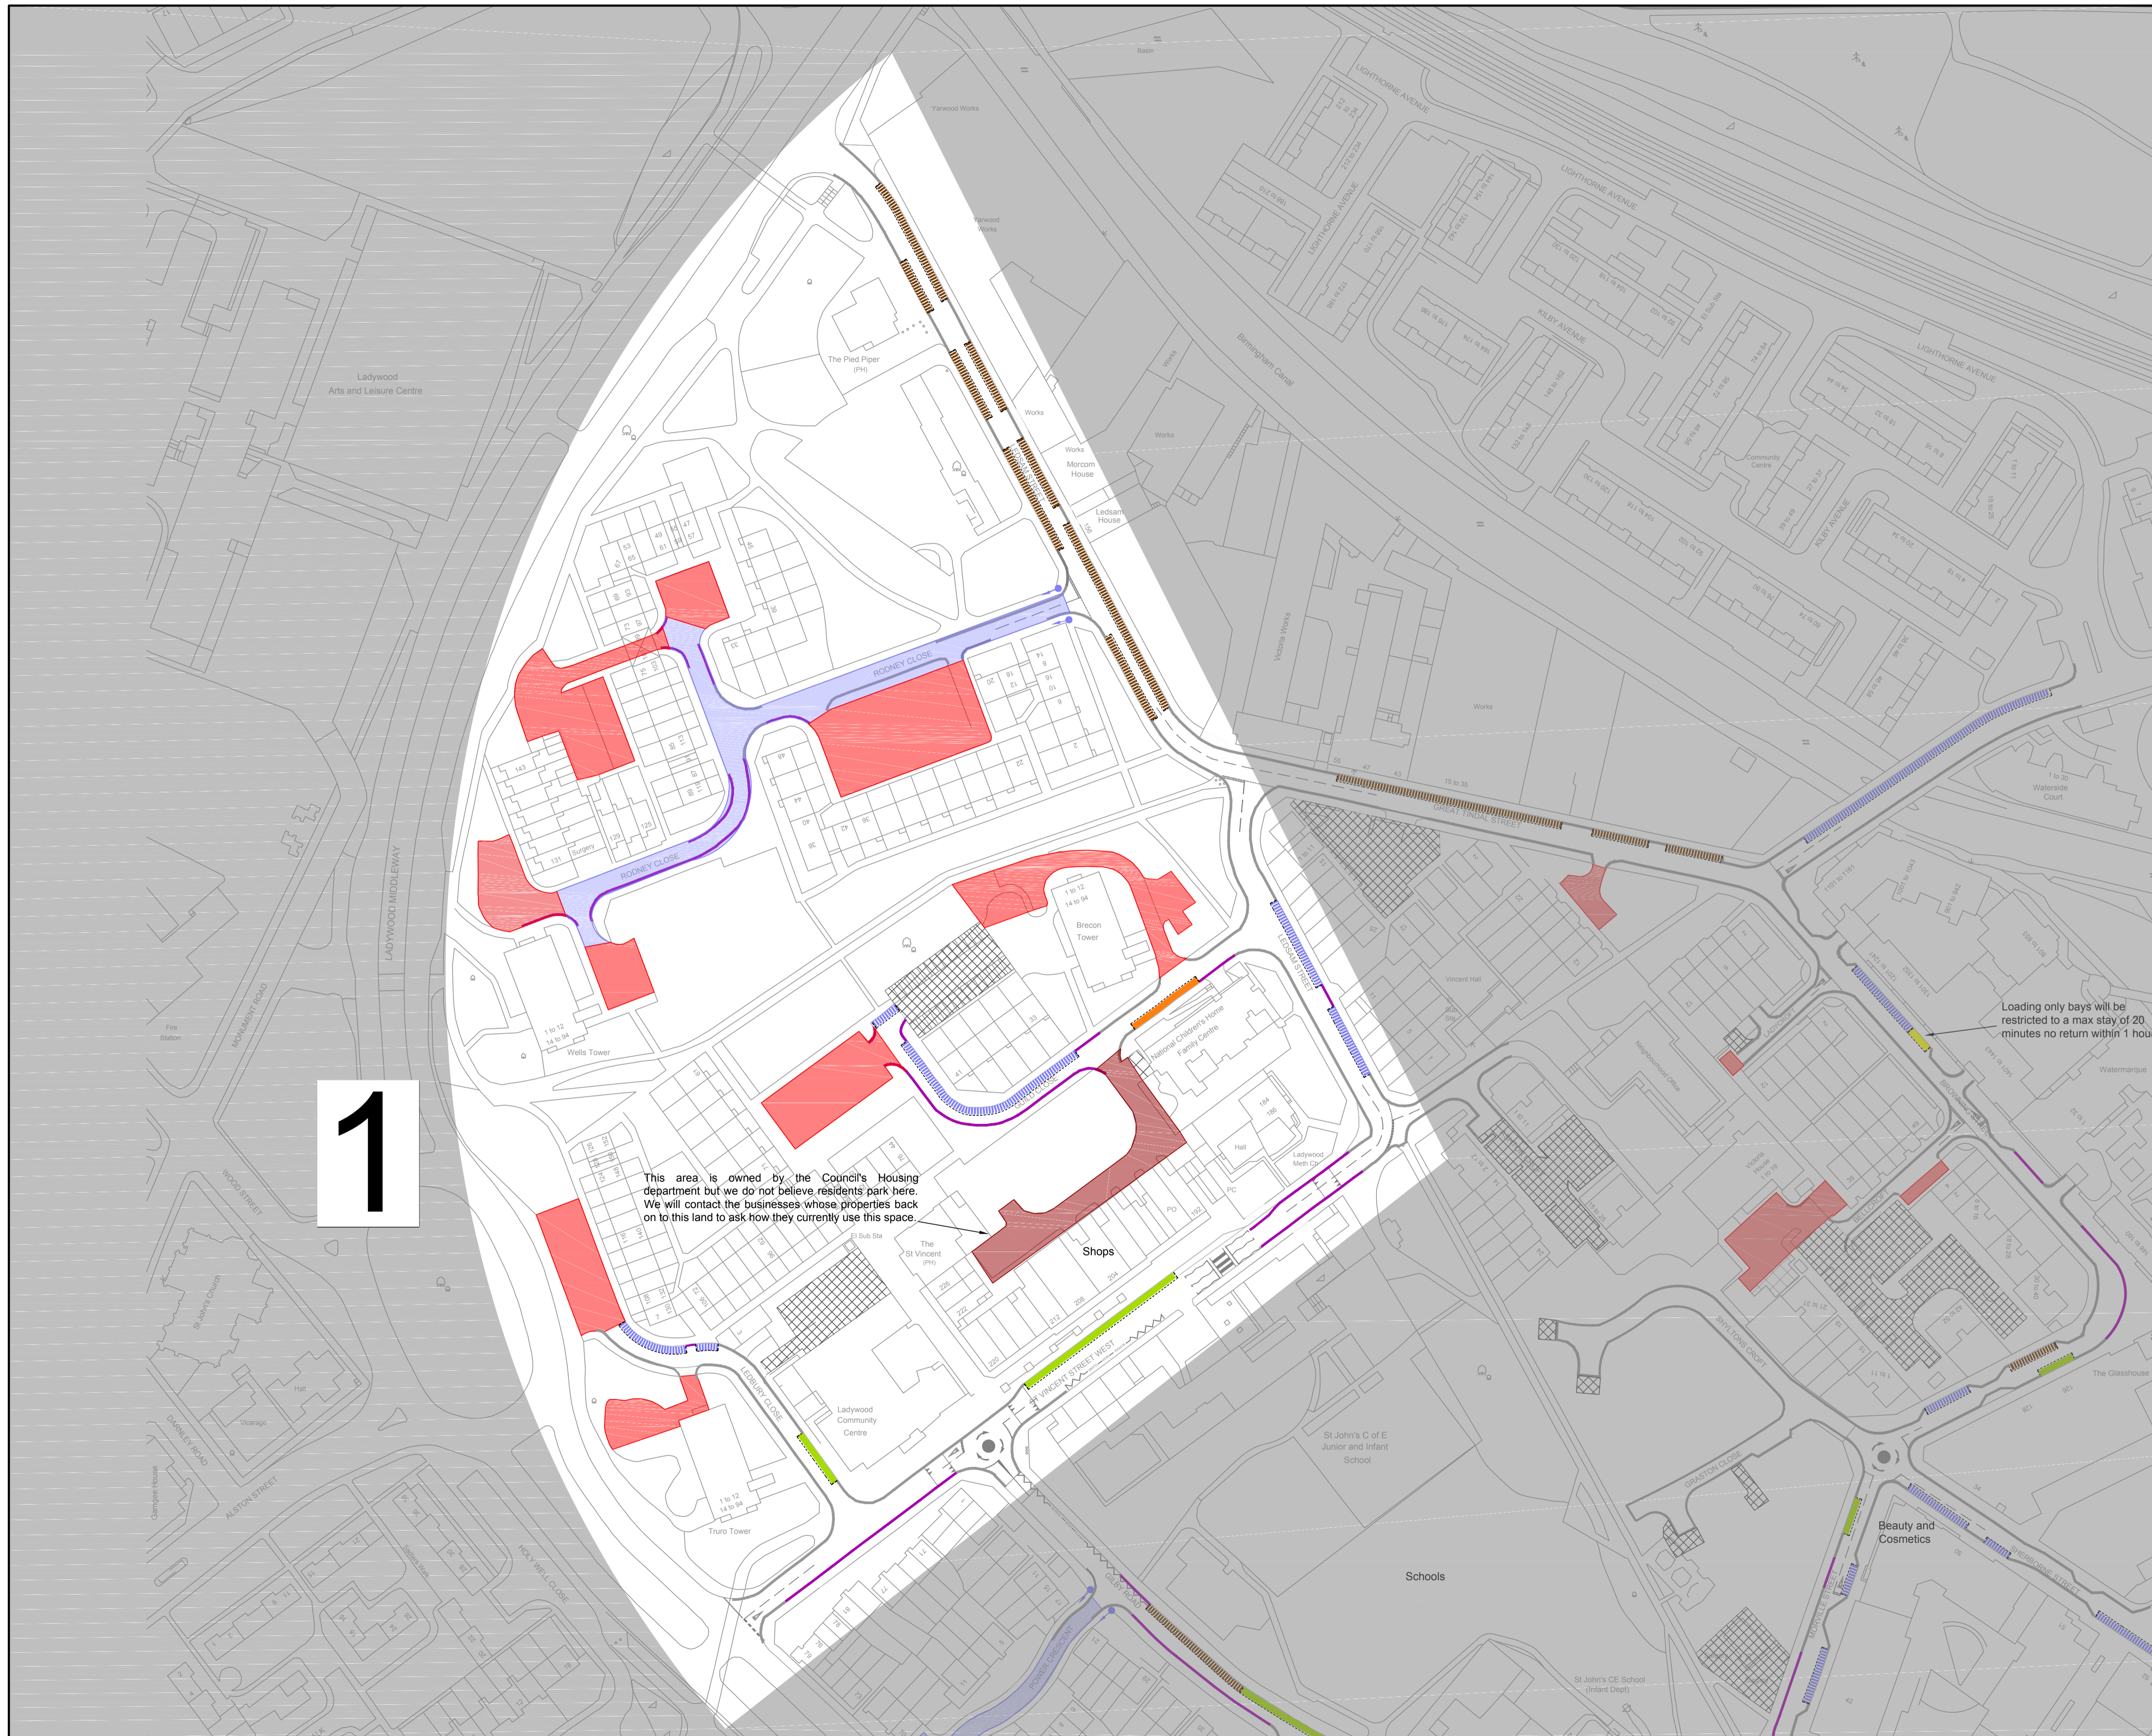

1

This area is owned by the Council's Housing department but we do not believe residents park here. We will contact the businesses whose properties back on to this land to ask how they currently use this space.

Loading only bays will be restricted to a max stay of 20 minutes no return within 1 hour

- Limited Waiting
Max Stay 1 Hour, No Return Within 1 Hour
- Limited Waiting
Max Stay 3 Hour, No Return Within 1 Hour
- No Waiting At Any Time
- Resident Permit Holders Only Beyond This Point
Monday - Saturday, 8am - 7:30pm
- Resident Permit Holders Only Bay
Monday - Saturday, 8am - 7:30pm
- Resident Permit Holders Only
Monday - Saturday, 8am - 7:30pm
- Any Permit Holders Only Bay
Monday - Saturday, 8am - 7:30pm
- Existing Restrictions To Remain Unchanged
- Private Parking Area, Not Within Council Control
- Parking area managed by Housing Services which is now included in the permit proposal

All restrictions above (unless otherwise stated) would apply during the following hours: Monday - Saturday, 8am - 7:30pm

All existing restrictions to remain unless stated otherwise

No waiting at any time is proposed to protect private drives and accesses in areas of high turnover

ISSUE/REVISION

I/R	DATE	DESCRIPTION
R	15/03/2017	Post - consultation FINAL
R	16/01/2017	Post - consultation
R	06/05/2016	Revision after Clr comments
R	28/10/2015	Final
R	14/10/2015	Revision
I	22/07/2015	Draft

KEY PLAN



PROJECT NUMBER


60344727

SHEET TITLE

LADYWOOD PARKING SCHEME
 AREA 1
 NOT TO SCALE

SHEET NUMBER

60344727-SHT-10-LW-001

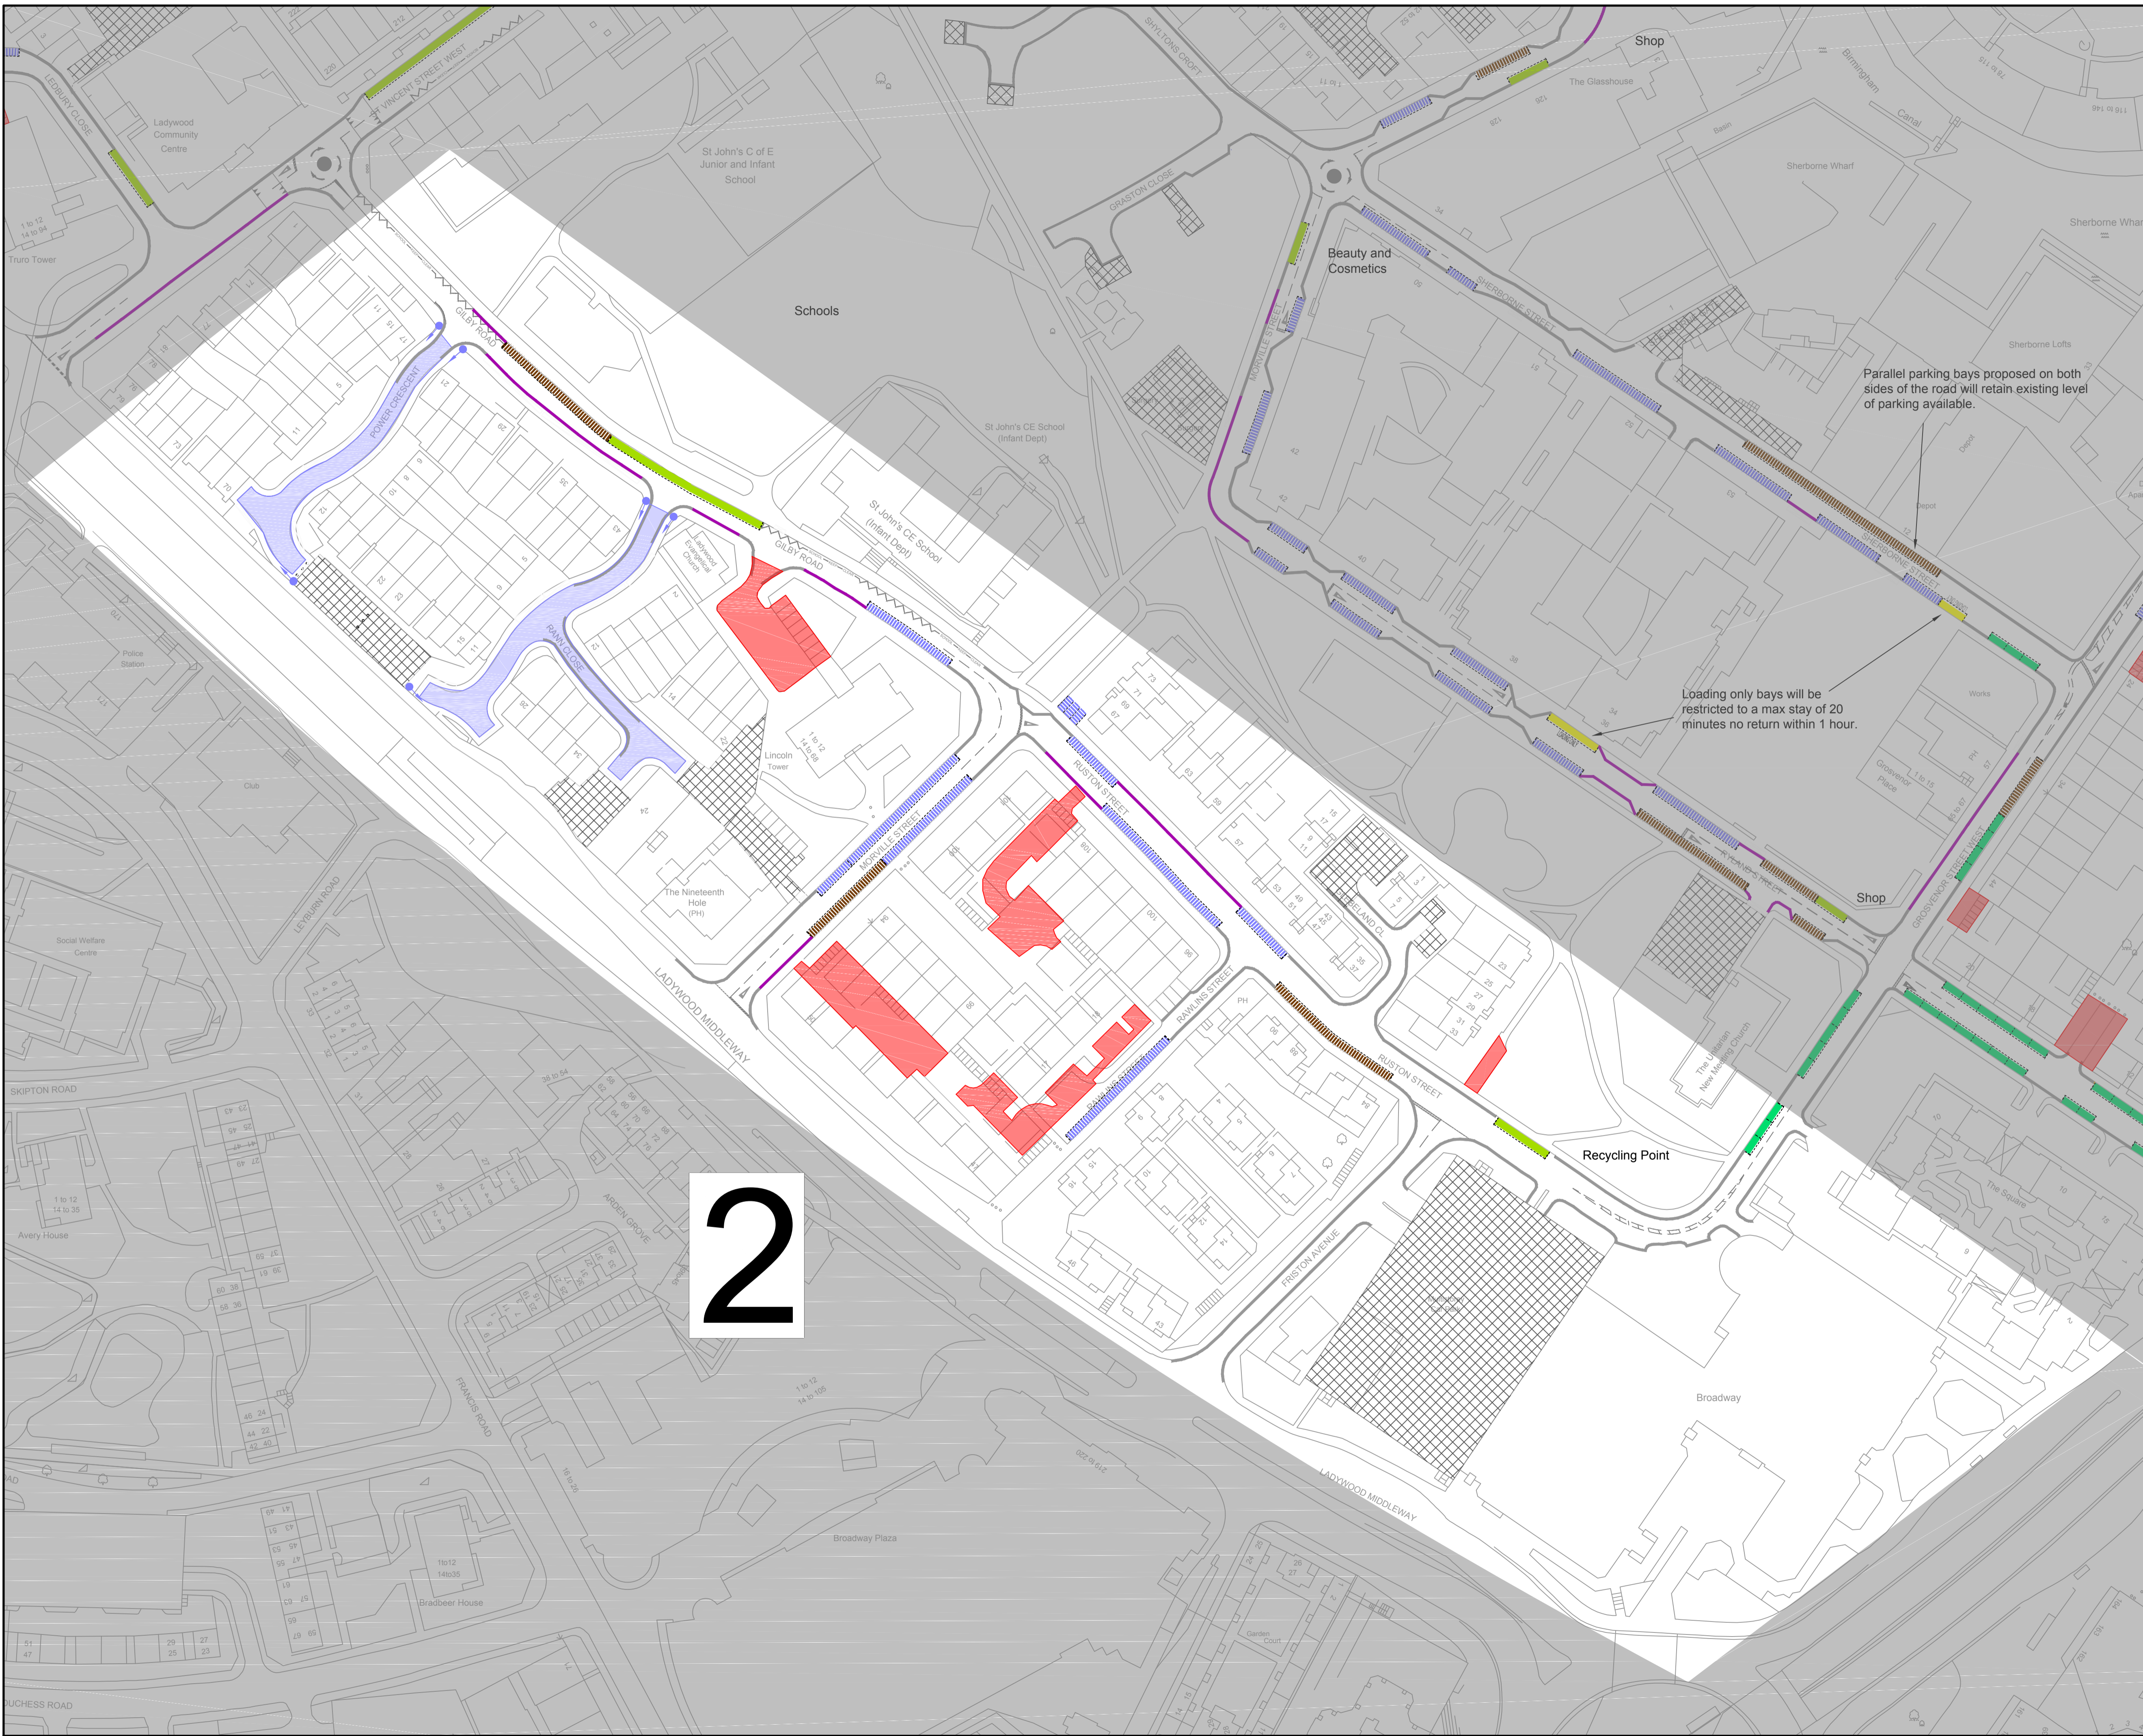

Parallel parking bays proposed on both sides of the road will retain existing level of parking available.

Loading only bays will be restricted to a max stay of 20 minutes no return within 1 hour.

CLIENT



CONSULTANT

AECOM
 Colmore Plaza
 Colmore Circus Queensway
 Birmingham, B4 6A
 (0)121 2621900 tel (0)121 2621999 fax
 www.aecom.com

KEY

- █ Pay by Phone Parking Only
4 Hours Max Stay, No Return Within 1 Hour
- █ Limited Waiting
Max Stay 1 Hour, No Return Within 1 Hour
- █ No Waiting At Any Time
- █ Resident Permit Holders Only Beyond This Point, Monday - Saturday, 8am - 7:30pm
- █ Resident Permit Holders Only Bay Monday - Saturday, 8am - 7:30pm
- █ Resident Permit Holders Monday - Saturday, 8am - 7:30pm
- █ Any Permit Holders Only Bay Monday - Saturday, 8am - 7:30pm
- █ Existing Restrictions To Remain Unchanged
- Private Parking Area, Not Within Council Control
- █ Parking area managed by Housing Services which is now included in the permit proposal

All restrictions above (unless otherwise stated) would apply during the following hours: Monday - Saturday, 8am - 7:30pm


All existing restrictions to remain unless stated otherwise

No waiting at any time is proposed to protect private drives and accesses in areas of high turnover

ISSUE/REVISION

I/R	DATE	DESCRIPTION
R	15/03/2017	Post - consultation FINAL
R	16/01/2017	Post - consultation
R	06/05/2016	Revision after Clr comments
R	28/10/2015	Final
R	14/10/2015	Revision
I	22/07/2015	Draft

KEY PLAN

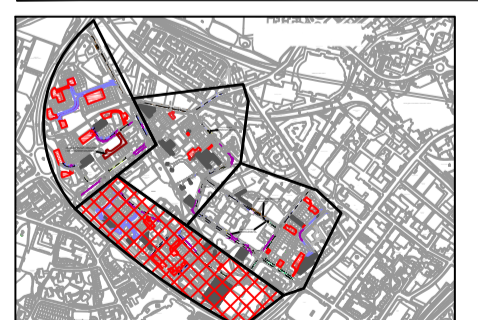

PROJECT NUMBER

60344727

SHEET TITLE

LADYWOOD PARKING SCHEME
 AREA 2
 NOT TO SCALE

SHEET NUMBER

60344727-SHT-10-LW-002

2



3


KEY


- █ Pay by Phone Parking Only
4 Hours Max Stay, No Return Within 1 Hour
- █ Loading Only
Max Stay 20 Mins, No Return Within 1 Hour
- █ Limited Waiting
Max Stay 1 Hour, No Return Within 1 Hour
- █ No Waiting At Any Time
- █ Resident Permit Holders Only Bay
Monday - Saturday, 8am - 7:30pm
- █ Resident Permit Holders Only
Monday - Saturday, 8am - 7:30pm
- █ Any Permit Holders Only Bay
Monday - Saturday, 8am - 7:30pm
- █ Car Club
- █ Existing Restrictions To Remain Unchanged
- Private Parking Area, Not Within Council Control
- █ Parking area managed by Housing Services which is now included in the permit proposal

All restrictions above (unless otherwise stated) would apply during the following hours: Monday - Saturday, 8am - 7:30pm
 All existing restrictions to remain unless stated otherwise
 No waiting at any time is proposed to protect private drives and accesses in areas of high turnover

ISSUE/REVISION

I/R	DATE	DESCRIPTION
R	15/03/2017	Post - consultation FINAL
R	16/01/2017	Post - consultation
R	06/05/2016	Revision after Clr comments
R	28/10/2015	Final
R	14/10/2015	Revision
I	22/07/2015	Draft

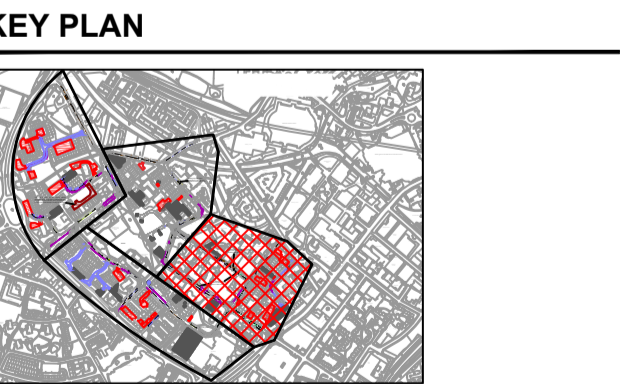

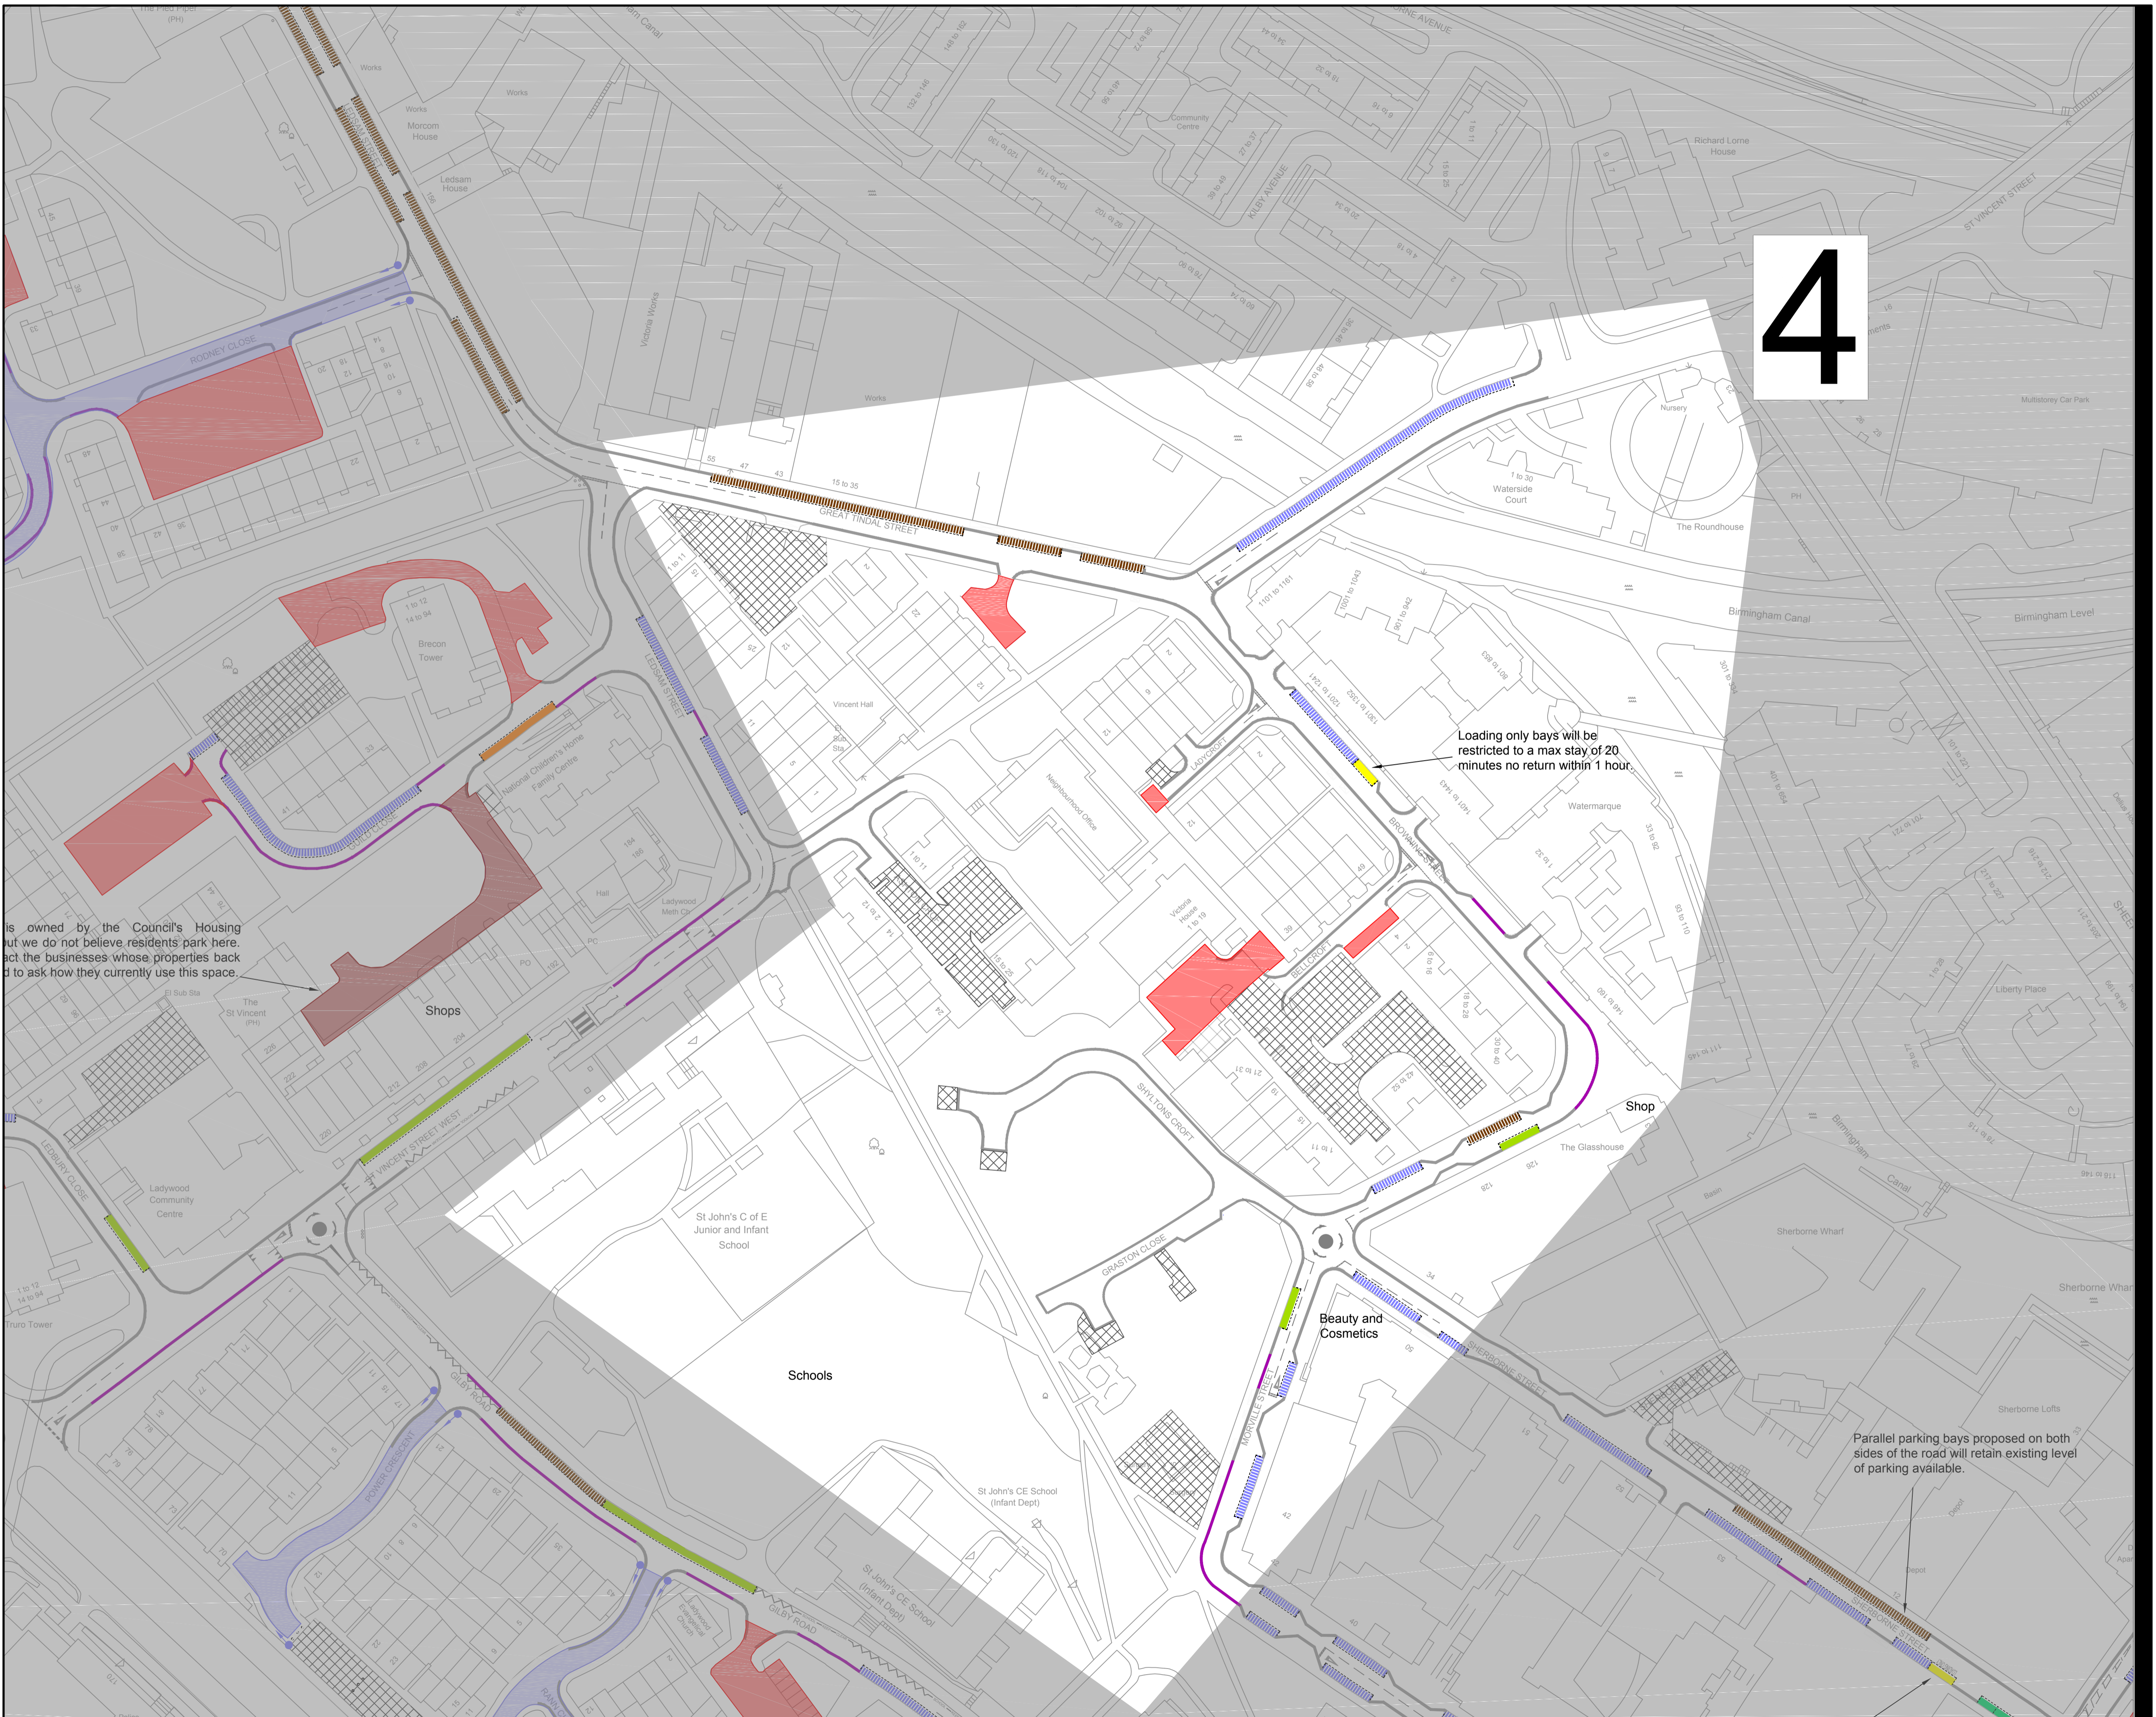

4

CLIENT



CONSULTANT

AECOM
 Colmore Plaza
 Colmore Circus Queensway
 Birmingham, B4 6A
 (0)121 2621900 tel (0)121 2621999 fax
 www.aecom.com

KEY

- Limited Waiting
Max Stay 1 Hour, No Return Within 1 Hour
- Loading Only
Max Stay 20 Mins, No Return Within 1 Hour
- No Waiting At Any Time
- Resident Permit Holders Only Bay
Monday - Saturday, 8am - 7:30pm
- Any Permit Holders Only Bay
Monday - Saturday, 8am - 7:30pm
- Existing Restrictions To Remain Unchanged
- Private Parking Area, Not Within Council Control
- Parking area managed by Housing Services which is now included in the permit proposal

All restrictions above (unless otherwise stated) would apply during the following hours: Monday - Saturday, 8am - 7:30pm

All existing restrictions to remain unless stated otherwise

No waiting at any time is proposed to protect private drives and accesses in areas of high turnover

ISSUE/REVISION

I/R	DATE	DESCRIPTION
R	15/03/2017	Post - consultation FINAL
R	16/01/2017	Post - consultation
R	06/05/2016	Revision after Clr comments
R	28/10/2015	Final
R	14/10/2015	Revision
I	22/07/2015	Draft

KEY PLAN



PROJECT NUMBER

60344727

SHEET TITLE

LADYWOOD PARKING SCHEME
 AREA 4
 NOT TO SCALE

SHEET NUMBER

60344727-SHT-10-LW-004